


Legende

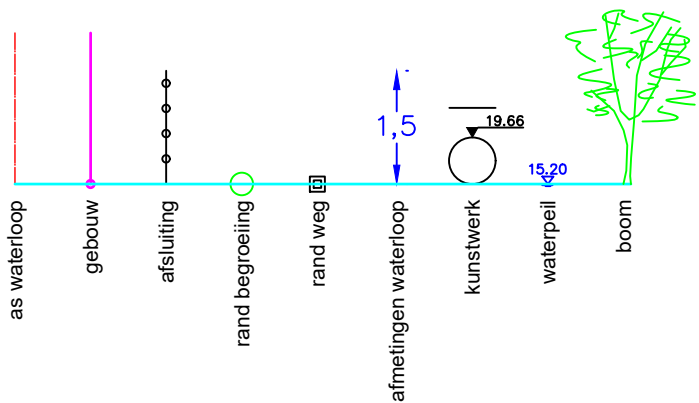

spoorbaan
Aarschot–Leuven

MATEN TERREIN	14.50	14.51	14.50	14.48		14.48	14.50	14.49	14.47	
MATEN SLIBLIJN										
TUSSENAFST. TERREIN	5.29	5.17	5.14	1.33	2.50	2.03	5.21	5.07	4.8	
GECUM. AFST. TERREIN	10.05	15.22	20.36	21.69		24.19	26.22	31.43	36.50	

Gemeente Rotselaar

B3021

Grote Losing

VHAG: 7888

Locatie atlaspunt (LB72): X-coördinaat: 175701,2624 Y-coördinaat: 181936,8589

DWARSPROFIELPLAN

Atlaspunt - 004
Datum opmeting: 2/04/2002
Schaal: 1/100



VLAAMS-
BRABANT