


Legende

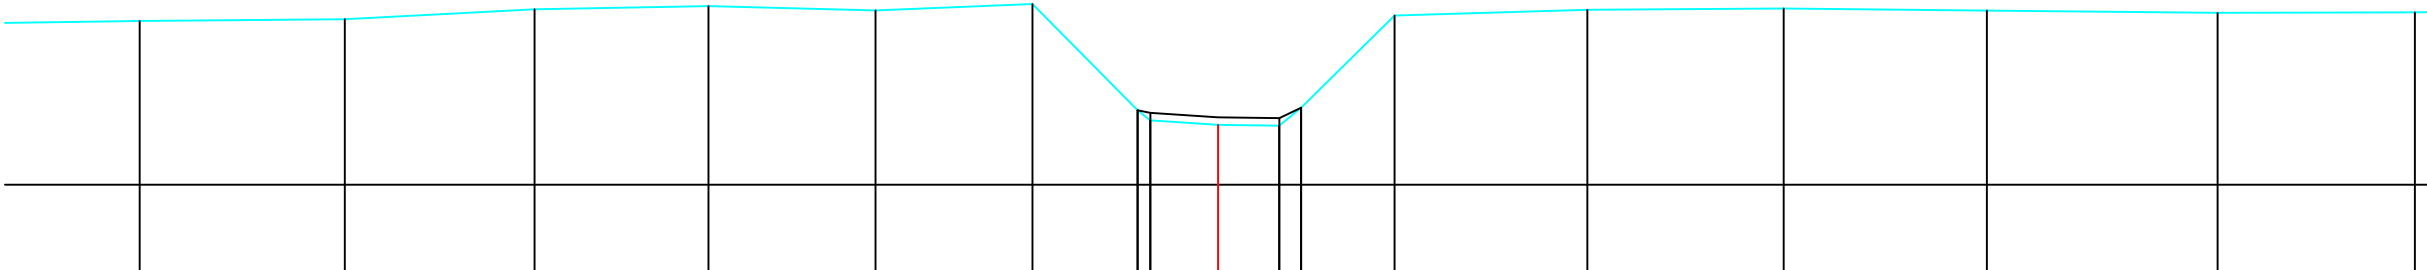

MATEN TERREIN	13.17	13.19	13.32	13.36	13.31	13.39	11.99	11.85	11.79	11.78	12.02	13.24	13.32	13.33	13.30	13.27	13.28
MATEN SLIBLIJN							11.99	11.95	11.89	11.88	12.02						
TUSSENAFST. TERREIN	2.83	2.71	2.51	2.30	2.21	2.08	1.39	0.17	0.90	0.81	0.29	1.24	2.55	2.60	2.69	3.05	2.61
GECUM. AFST. TERREIN	-14.26	-11.55	-9.04	-6.74	-4.53	-2.46	-1.06	-0.90	0.00	0.81	1.10	2.34	4.89	7.48	10.17	13.22	15.83

Gemeente Rotselaar

B3021

Grote Losing

VHAG: 7888

Locatie atlaspunt (LB72):

X-coördinaat: 175838,0094 Y-coördinaat: 181698,2311

DWARSPROFIELPLAN

Atlaspunt - 015

Datum opmeting: 2/04/2002

Schaal: 1/100



VLAAMS-
BRABANT