
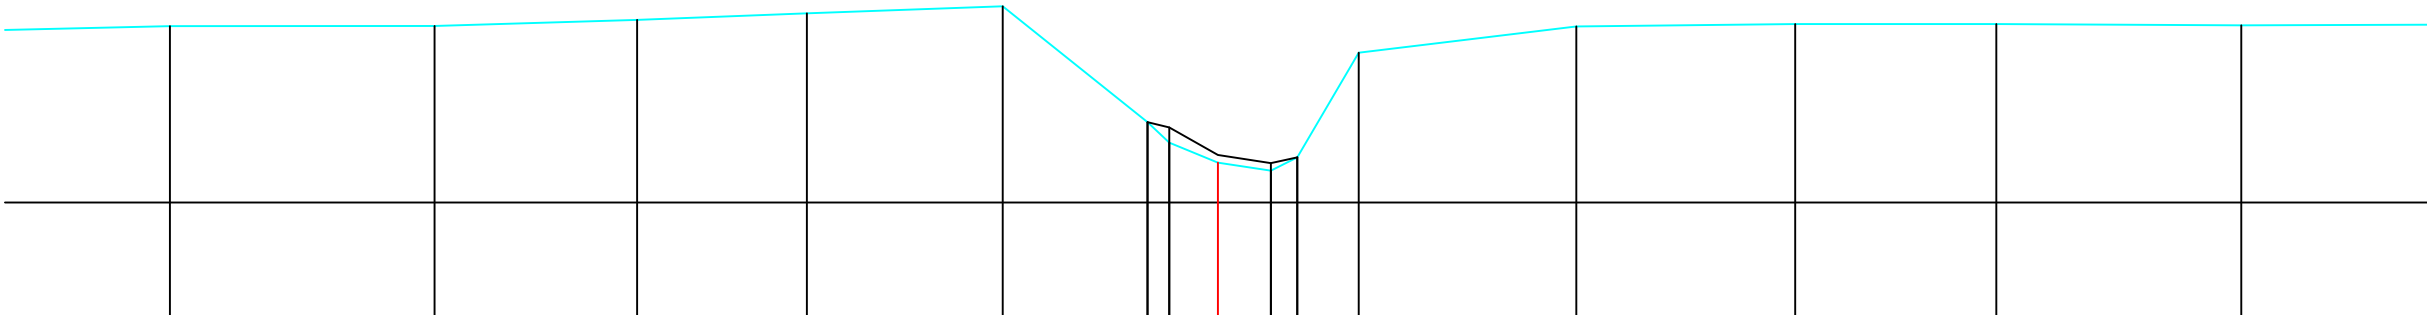


Legende

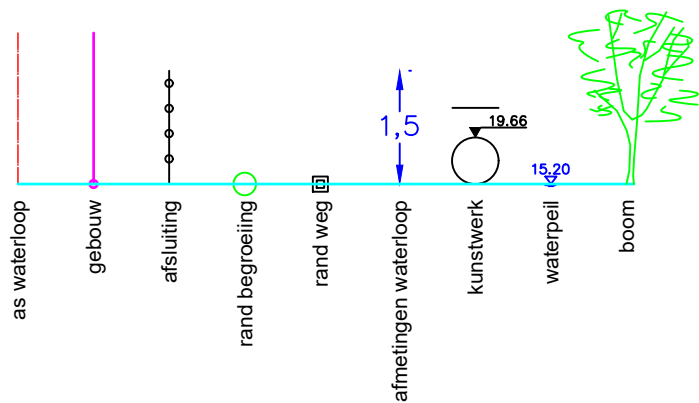

MATEN TERREIN	13.33	13.33	13.42	13.50	13.60	12.06	11.79	11.53	11.42	11.60	12.98	13.33	13.36	13.36	13.34	
MATEN SLIBLIJN						12.06	11.99	11.63	11.52	11.60						
TUSSENAFST. TERREIN	2.29	3.50	2.68	2.25	2.59	1.91	0.29	0.64	0.70	0.35	0.81	2.88	2.90	2.66	3.24	3.11
GECUM. AFST. TERREIN	-13.87	-10.36	-7.68	-5.44	-2.85	-0.93	-0.64	0.00	0.70	1.05	1.86	4.74	7.64	10.30	13.54	

Gemeente Rotselaar

B3021

Grote Losing

VHAG: 7888

Locatie ataspunt (LB72): X-coördinaat: 175877,3991 Y-coördinaat: 181678,7666

DWARSPROFIELPLAN

Ataspunt - 016
Datum opmeting: 2/04/2002
Schaal: 1/100

