


Legende

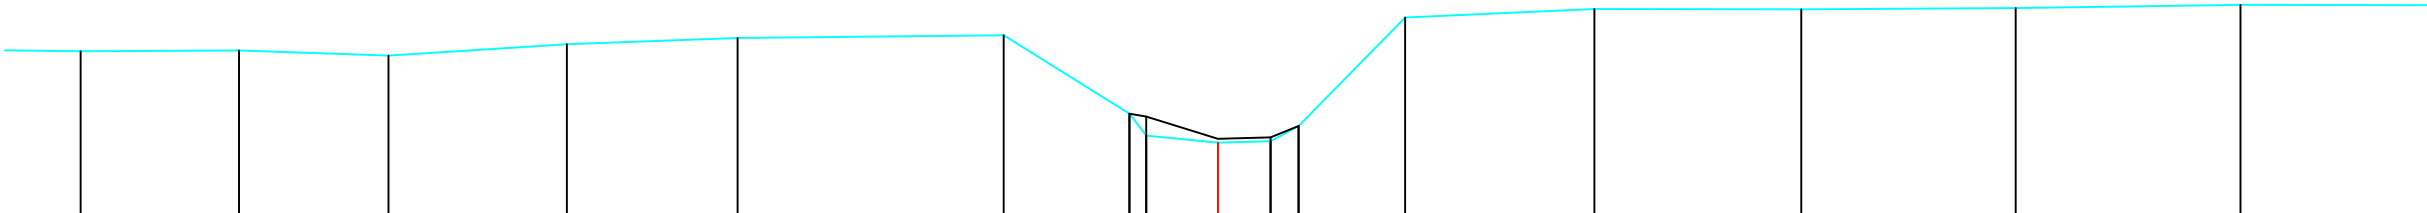

MATEN TERREIN	13.16	13.17	13.11	13.26	13.34	13.37	12.34	12.05	11.96	11.97	12.18	13.61	13.72	13.72	13.74	13.78	
MATEN SLIBLIJN							12.34	12.30	12.01	12.02	12.18						
TUSSENAFST. TERREIN	2	2.10	1.98	2.36	2.26	3.52	1.66	0.22	0.95	0.70	0.37	1.41	2.50	2.74	2.84	2.97	3.29
GECUM. AFST. TERREIN	-15.05	-12.95	-10.97	-8.61	-6.35	-2.84	-1.17	-0.95	0.00	0.70	1.07	2.48	4.98	7.72	10.55	13.53	

Gemeente Rotselaar

B3021 **Grote Losing**

VHAG: 7888

Locatie atlaspunt (LB72): X-coördinaat: 176015,3894 Y-coördinaat: 181624,2596

DWARSPROFIELPLAN

Atlaspunt - 021
Datum opmeting: 2/04/2002
Schaal: 1/100

