


Legende

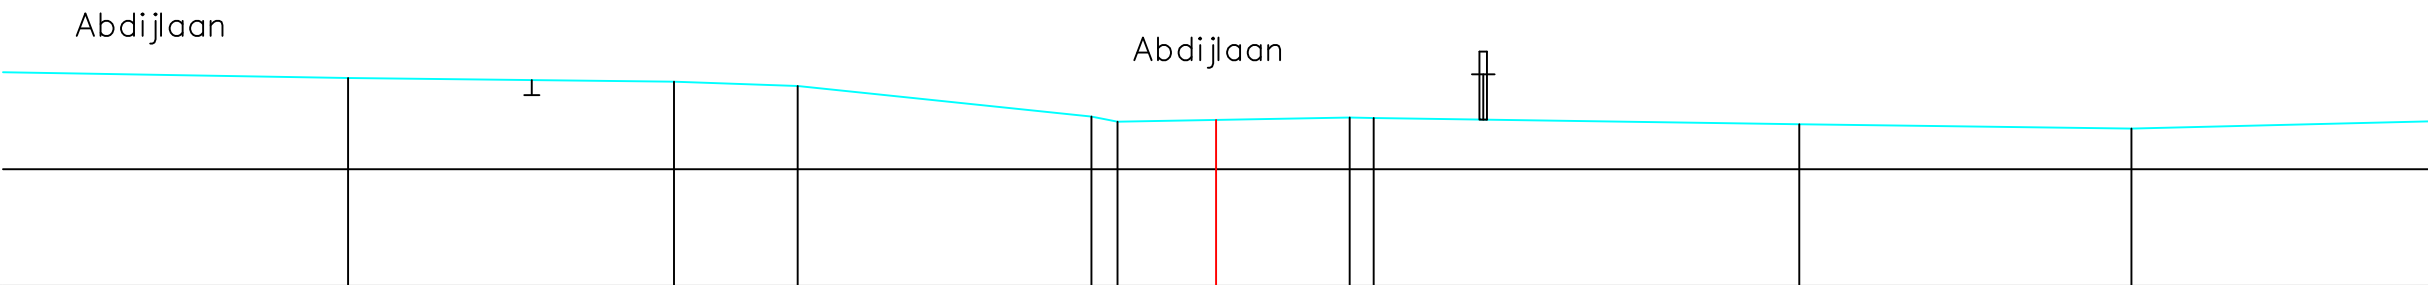

MATEN TERREIN	14.21	14.16	14.10	13.70	13.63	13.68	13.68	13.59	13.54	
MATEN SLIBLIJN										
TUSSENAFST. TERREIN	4.85	4.31	1.64	3.89	0.35	3.07	0.32	5.63	4.39	4.67
GECUM. AFST. TERREIN	11.84	16.15	17.79	21.68	22.02	25.09	25.41	31.04	35.44	

Gemeente Rotselaar

B3021 **Grote Losting**

VHAG: 7888

Locatie atlaspunt (LB72): X-coördinaat: 175997,3899 Y-coördinaat: 181583,9042

DWARSPROFIELPLAN

Atlaspunt - 023
Datum opmeting: 2/04/2002
Schaal: 1/100

