


Legende

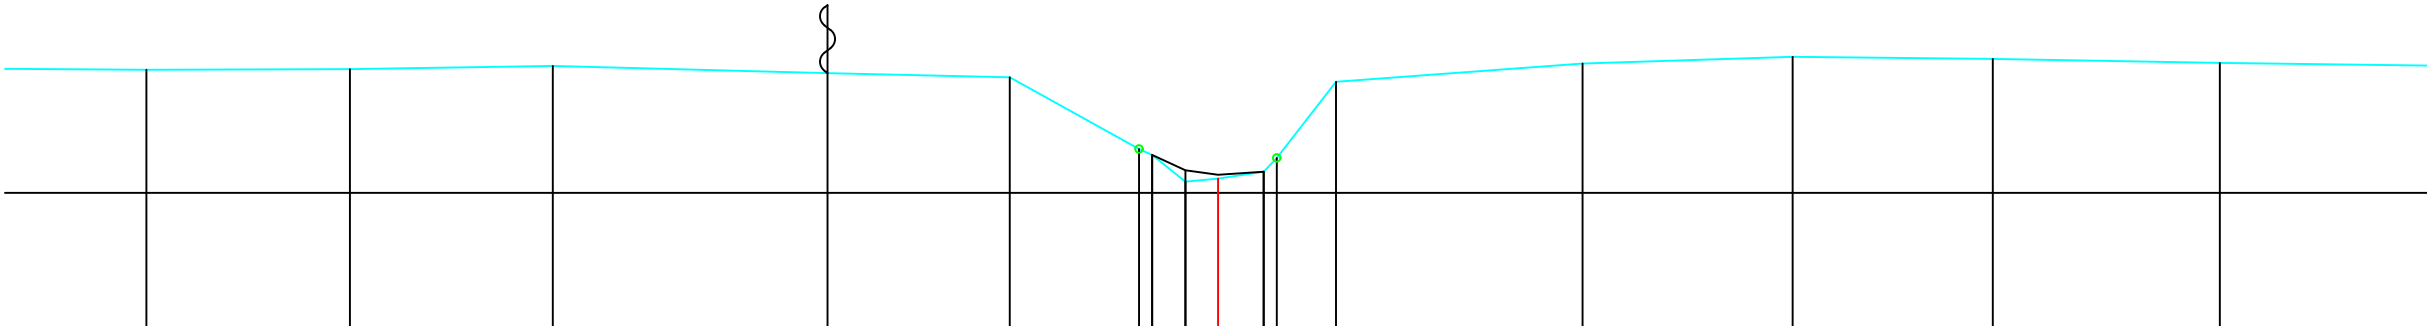

MATEN TERREIN		13.63	13.64	13.68	13.58	13.53	12.58	12.50	12.15	12.19	12.28	12.46	13.47	13.71	13.80	13.77	13.72	
MATEN SLIBLIJN							12.50	12.30	12.24	12.28								
TUSSENAFST. TERREIN	3.00	2.69	2.68	3.64	2.41	1.71	0.17	0.44	0.43	0.60	0.17	0.78	3.26	2.78	2.65	3.00	3.29	
GECUM. AFST. TERREIN		-14.18	-11.48	-8.80	-5.17	-2.76	-1.04	-0.87	-0.43	0.00	0.60	0.78	1.56	4.82	7.60	10.25	13.25	

Gemeente Rotselaar

B3021

Grote Losing

VHAG: 7888

Locatie atlaspunt (LB72): X-coördinaat: 176338,6478 Y-coördinaat: 181568,8408

DWARSPROFIELPLAN

Atlaspunt - 032
Datum opmeting: 2/04/2002
Schaal: 1/100



VLAAMS-
BRABANT