



Legende

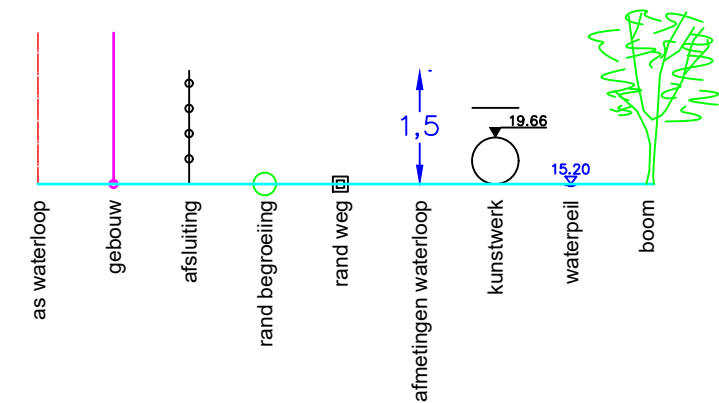

Kunstwerk 7888-031

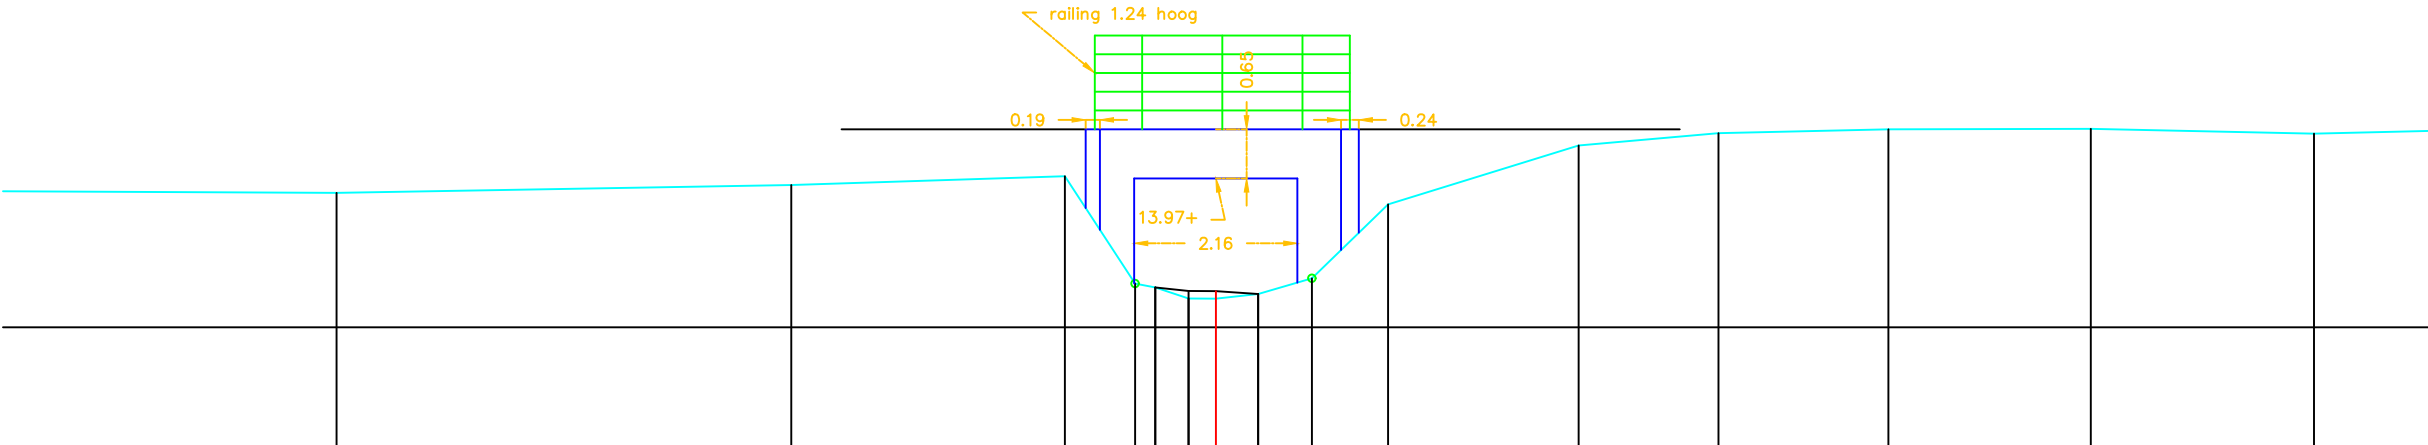

MATEN TERREIN		13.78		13.88		14.00	12.58	12.53	12.38	12.38	12.44	12.65	13.63		14.41	14.57	14.62	14.63		14.56	
MATEN SLIBLIJN							12.53	12.48	12.48	12.44											
TUSSENAFST. TERREIN	5.56		6.02		3.62	0.93	0.27	0.44	0.36	0.56	0.71	1.01	2.52		1.85	2.25	2.68		2.95		3
GECUM. AFST. TERREIN		-11.63		-5.62		-2.00	-1.07	-0.80	-0.36	0.00	0.56	1.27	2.28		4.80	6.65	8.90		11.57		14.53

Gemeente Rotselaar

B3021 **Grote Losing**

VHAG: 7888

Locatie atlaspunt (LB72): X-coördinaat: 176368,1008 Y-coördinaat: 181533,7617

DWARSPROFIELPLAN

Atlaspunt - 033
Datum opmeting: 2/04/2002
Schaal: 1/100

