
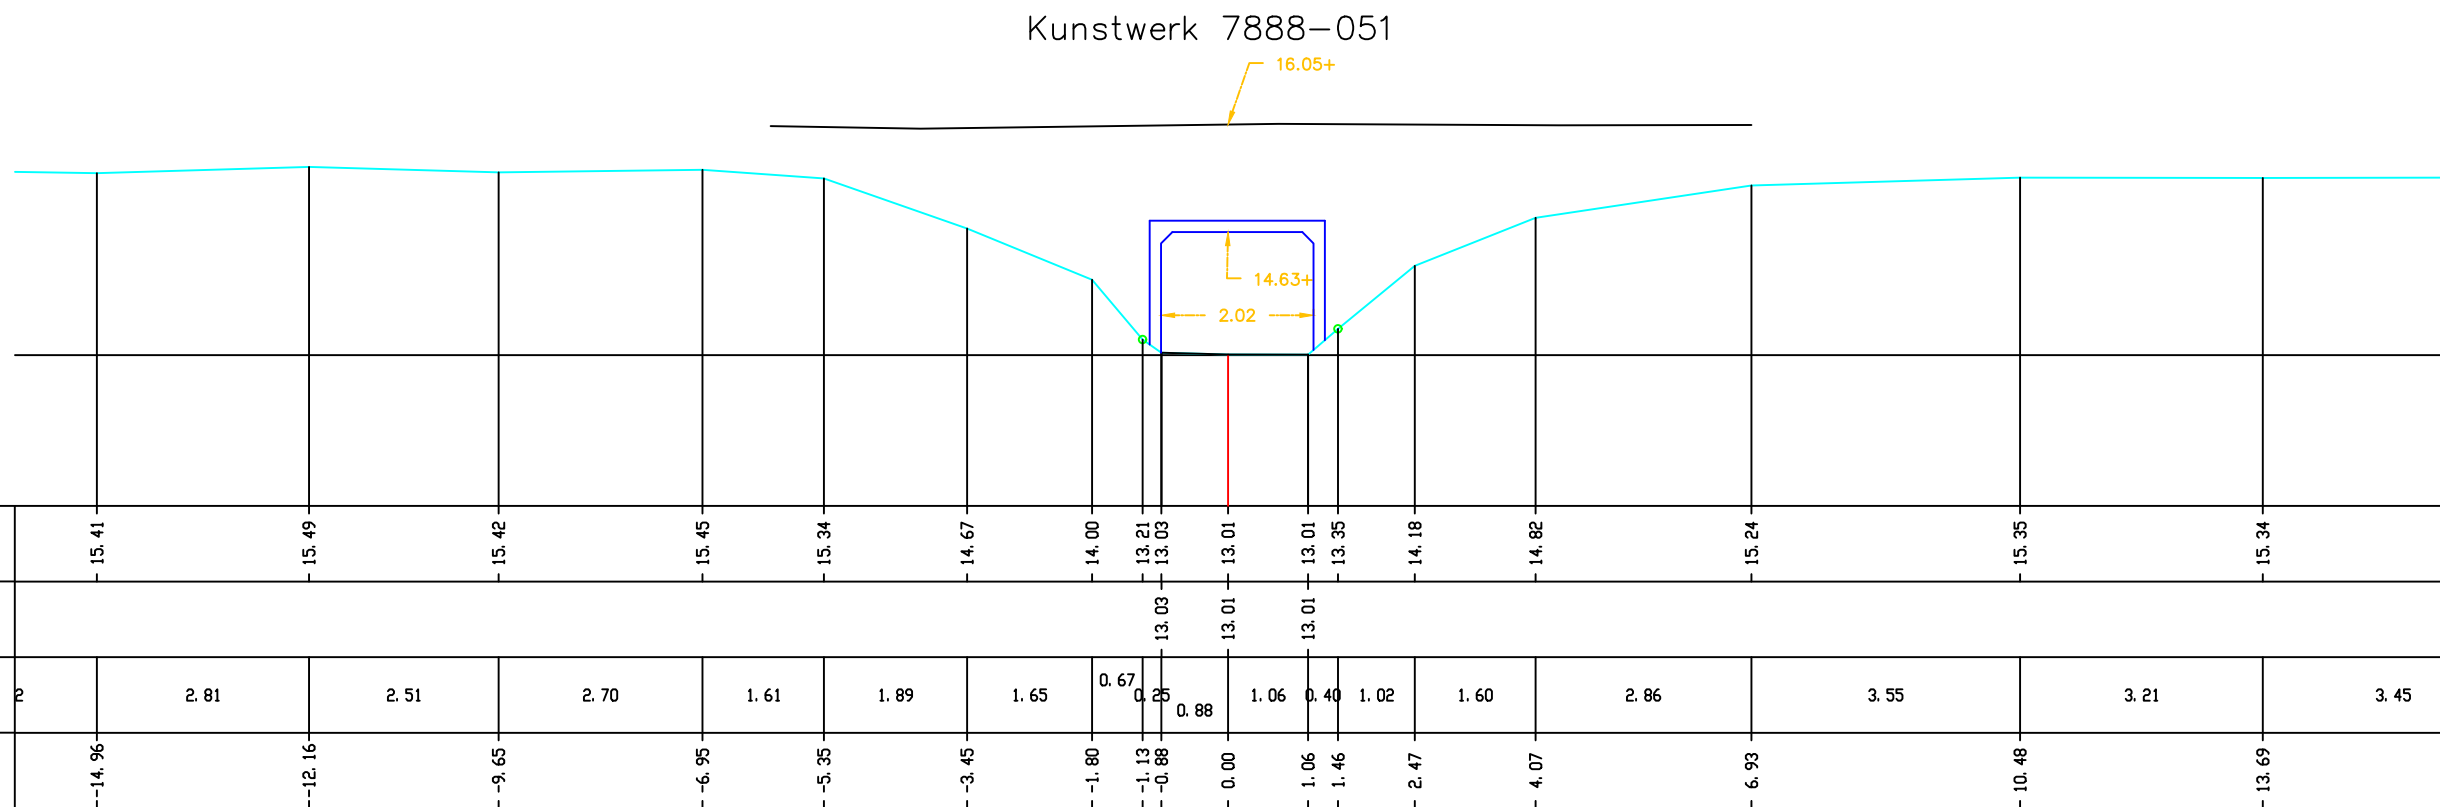


Legende

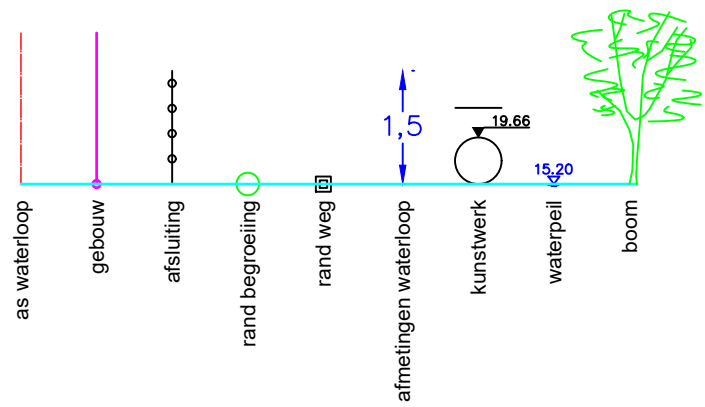

MATEN TERREIN	15.41	15.49	15.42	15.45	15.34	14.67	14.00	13.21	13.03	13.01	13.01	13.35	14.18	14.82	15.24	15.35	15.34
MATEN SLIBLIJN								13.03	13.01	13.01							
TUSSENAFST. TERREIN	2	2.81	2.51	2.70	1.61	1.89	1.65	0.67	0.25	1.06	0.40	1.02	1.60	2.86	3.55	3.21	3.45
GECUM. AFST. TERREIN	-14.96	-12.16	-9.65	-6.95	-5.35	-3.45	-1.80	-1.13	-0.88	-0.00	-1.06	-1.46	-2.47	-4.07	-6.93	-10.48	-13.69

Gemeente Rotselaar

B3021

Grote Losting

VHAG:7888

Locatie atlaspunt (LB72): X-coördinaat: 177070,3539 Y-coördinaat: 181010,6613

DWARSPROFIELPLAN

Atlaspunt - 060

Datum opmeting: 2/04/2002

Schaal:	1/100
---------	-------

