


Legende



Kunstwerk 7888-061

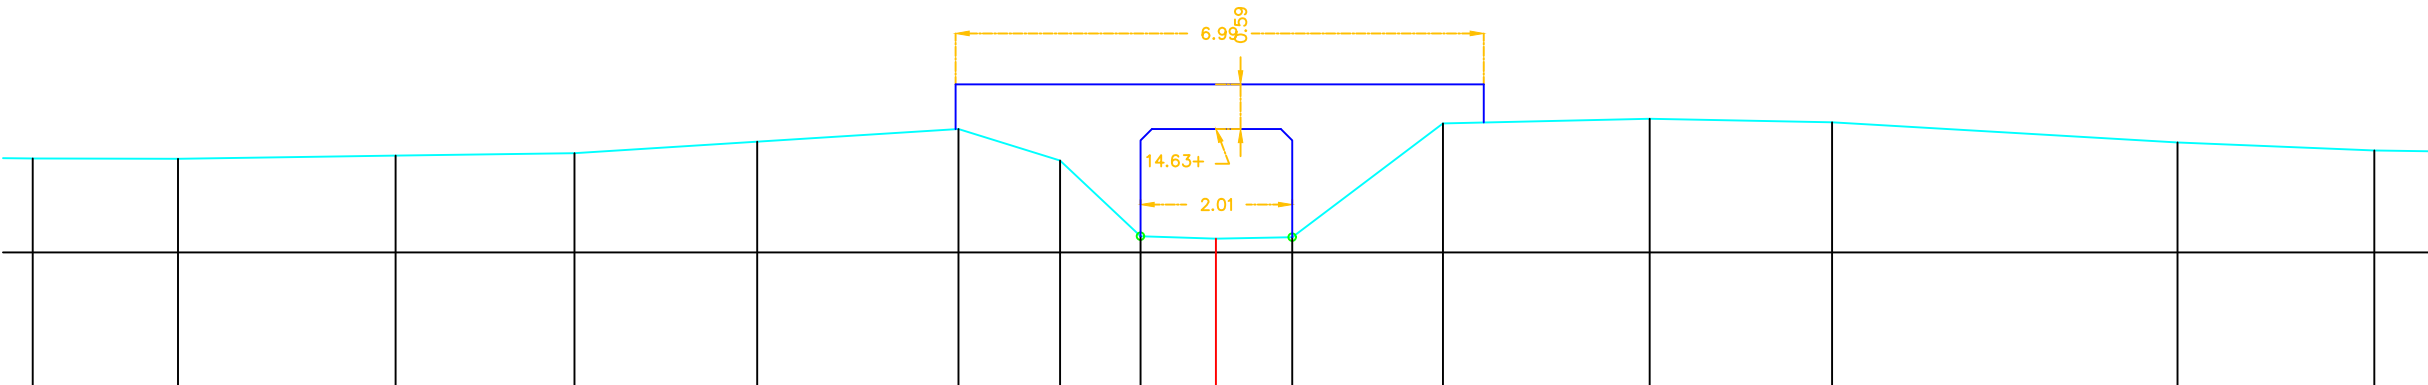

MATEN TERREIN	14.24	14.24	14.28	14.31	14.47	14.63	14.21	13.21	13.18	13.20	14.71	14.77	14.72	14.45	14.35
MATEN SLIBLIJN															
TUSSENAFST. TERREIN	1.92	2.88	2.37	2.42	2.66	1.34	1.07	1.00	1.01	2.00	2.74	2.41	4.57	2.60	
GECUM. AFST. TERREIN	-15.65	-13.73	-10.85	-8.49	-6.07	-3.41	-2.06	-1.00	0.00	1.01	3.00	5.74	8.15	12.72	15.32

Gemeente Rotselaar

B3021 **Grote Losing**

VHAG: 7888

Locatie ataspunt (LB72): X-coördinaat: 177077,7953 Y-coördinaat: 180998,1247

DWARSPROFIELPLAN

Ataspunt - 061
Datum opmeting: 2/04/2002
Schaal: 1/100

