


Legende

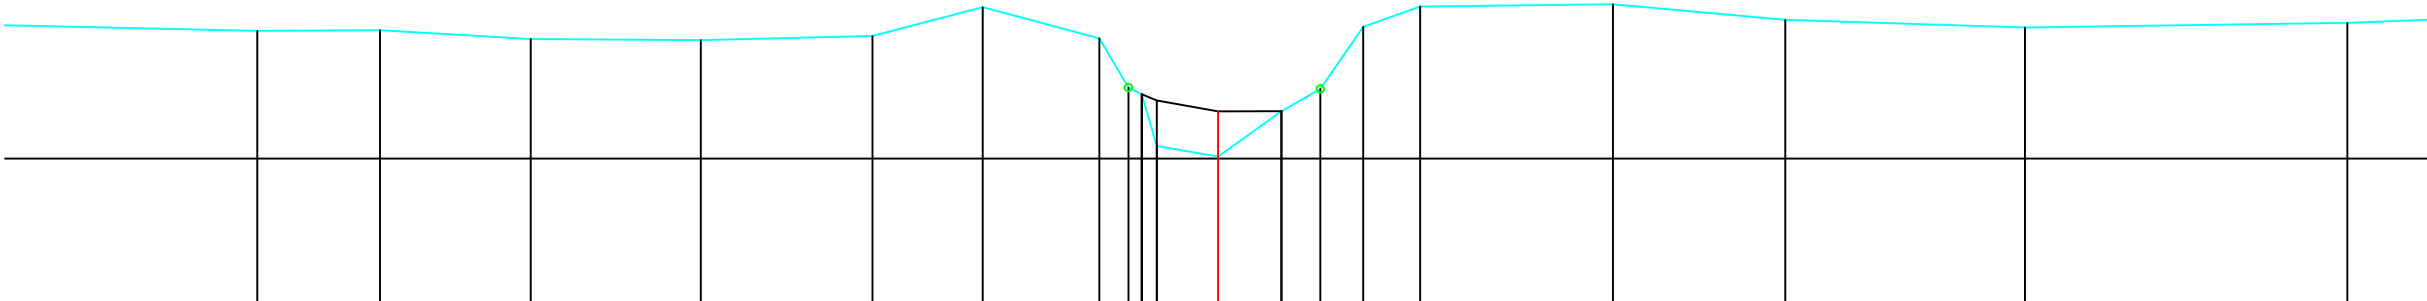

MATEN TERREIN		14.69	14.70	14.58	14.57	14.62	15.00	14.59	13.94	13.85	13.17	13.03	13.63	13.92	14.74	15.01	15.04	14.84	14.73	14.80
MATEN SLIBLIJN									13.85	13.77	13.63	13.63	13.63	13.92	14.74	15.01	15.04	14.84	14.73	14.80
TUSSENAFST. TERREIN	4.46	1.63	1.99	2.25	2.27	1.46	1.54	0.38	0.19	0.18	0.81	0.84	0.52	0.57	0.76	2.55	2.28	3.17	4.26	2.
GECUM. AFST. TERREIN		-12.71	-11.09	-9.09	-6.84	-4.57	-3.11	-1.57	-1.19	-1.01	-0.81	0.00	0.84	1.35	1.92	2.68	5.23	7.50	10.68	14.94

Gemeente Rotselaar

B3021

Grote Losing

VHAG: 7888

Locatie atlaspunt (LB72):

X-coördinaat: 177126,8087 Y-coördinaat: 180943,6686

DWARSPROFIELPLAN

Atlaspunt - 065

Datum opmeting: 2/04/2002

Schaal: 1/100



VLAAMS-
BRABANT