


Legende

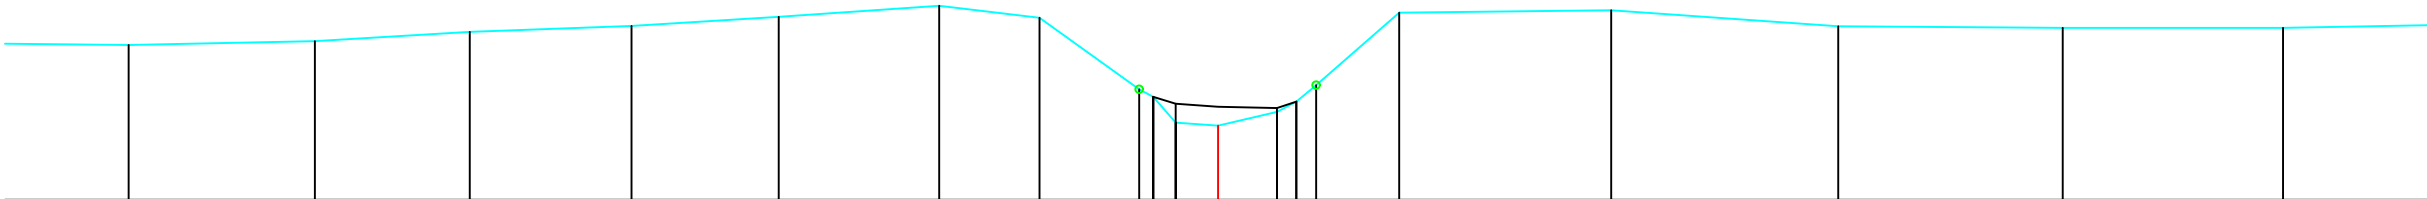

MATEN TERREIN	14.05	14.10	14.22	14.30	14.42	14.56	14.41	13.46	13.36	13.02	12.98	13.16	13.30	13.52	14.47	14.51	14.29	14.27	14.27	
MATEN SLIBLIJN								13.36	13.27	13.23	13.21	13.30	13.30	13.52						
TUSSENAFST. TERREIN	2.53	2.46	2.05	2.14	1.95	2.12	1.33	1.32	0.19	0.30	0.56	0.78	0.28	0.26	1.10	2.80	3.00	2.97	2.92	2.89
GECUM. AFST. TERREIN	-14.41	-11.95	-9.90	-7.76	-5.81	-3.69	-2.36	-1.04	-0.86	-0.56	0.00	0.78	1.04	1.30	2.40	5.20	8.21	11.18	14.09	

Gemeente Rotselaar

B3021

Grote Losing

VHAG: 7888

Locatie atlaspunt (LB72): X-coördinaat: 177170,4485 Y-coördinaat: 180955,2772

DWARSPROFIELPLAN

Atlaspunt - 067
Datum opmeting: 2/04/2002
Schaal: 1/100

