


Legende

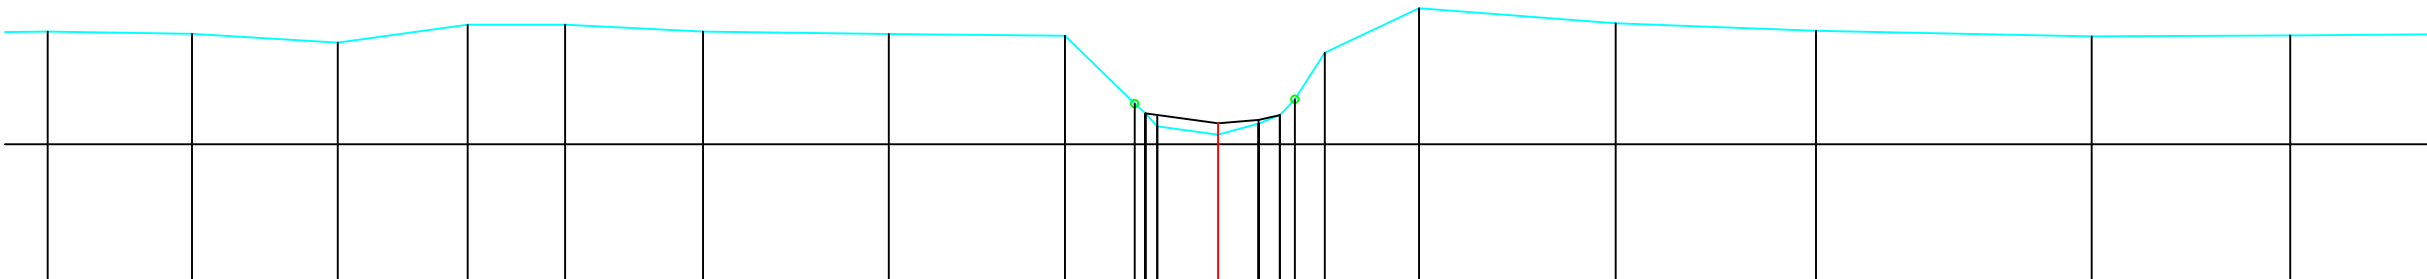

MATEN TERREIN	14.49	14.46	14.34	14.58	14.58	14.49	14.46	14.44	13.54	13.41	13.24	13.13	13.27	13.39	13.60	14.21	14.80	14.60	14.50	14.43	14.44
MATEN SLIBLIJN									13.41	13.39	13.28	13.32	13.39	13.60	14.21	14.80	14.60	14.50	14.43	14.44	
TUSSENAFST. TERREIN	1.91	1.93	1.72	1.29	1.82	2.46	2.33	0.92	0.14	0.16	0.80	0.54	0.29	0.40	1.25	2.60	2.65	3.65	2.63	2.86	
GECUM. AFST. TERREIN	-15.48	-13.57	-11.64	-9.93	-8.64	-6.81	-4.36	-2.03	-1.10	-0.96	-0.80	0.00	0.54	0.82	1.02	1.41	2.66	5.26	7.91	11.56	14.18

Gemeente Rotselaar

B3021

Grote Losing

VHAG: 7888

Locatie atlaspunt (LB72): X-coördinaat: 177163,9645 Y-coördinaat: 180878,1119

DWARSPROFIELPLAN

Atlaspunt - 069
Datum opmeting: 2/04/2002
Schaal: 1/100



VLAAMS-
BRABANT