


Legende

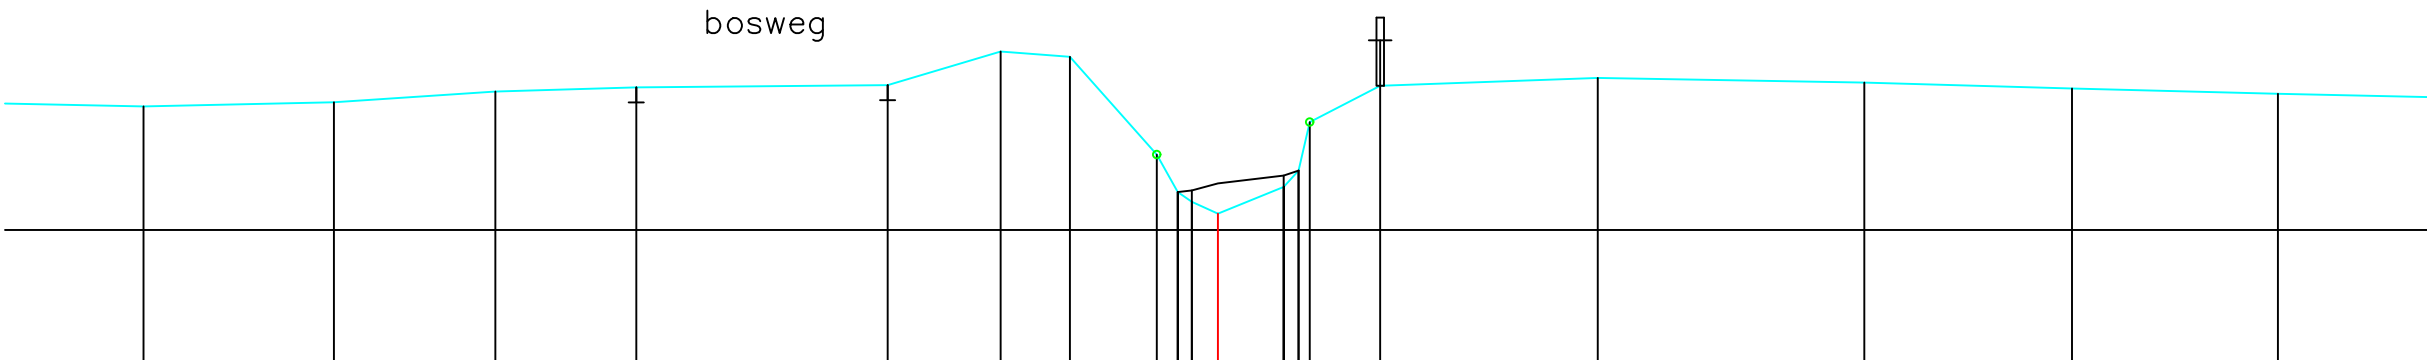

MATEN TERREIN	- 14.64	- 14.69	- 14.83	- 14.89	- 14.92	- 15.36	- 15.29	- 14.00	- 13.50	- 13.37	- 13.22	- 13.57	- 13.79	- 14.43	- 14.91	- 15.01	- 14.95	- 14.87	- 14.80	
MATEN SLIBLIJN								13.50	13.52	13.62	13.72	13.79	13.79	14.43						
TUSSENAFST. TERREIN	2.66	2.52	2.13	1.86	3.33	1.50	0.92	1.15	0.23	0.19	0.35	0.87	0.20	0.15	0.93	2.88	3.53	2.75	2.72	2.86
GECUM. AFST. TERREIN	-14.21	-11.69	-9.56	-7.70	-4.37	-2.88	-1.96	-0.81	-0.53	-0.35	0.00	0.87	1.07	1.22	2.15	5.02	8.55	11.30	14.02	

Gemeente Rotselaar

B3021 **Grote Losing**

VHAG: 7888

Locatie atlaspunt (LB72): X-coördinaat: 177531,33 Y-coördinaat: 180914,7956

DWARSPROFIELPLAN

Atlaspunt - 080
Datum opmeting: 2/04/2002
Schaal: 1/100

