


Legende

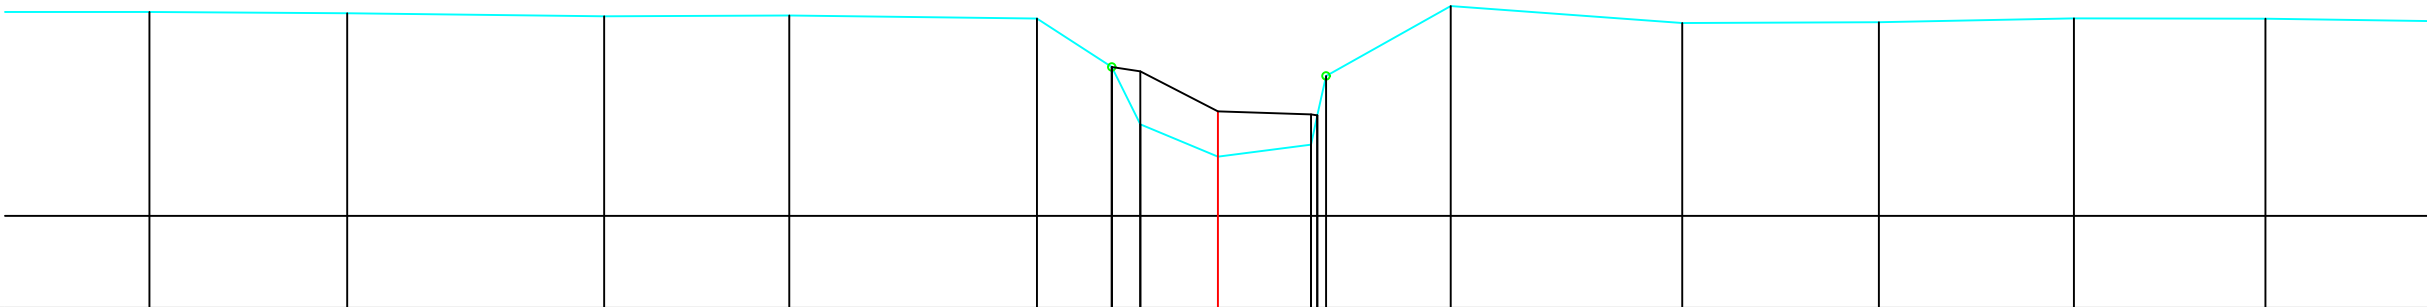

MATEN TERREIN	16.70	16.68	16.64	16.65	16.61	15.97	15.21	14.78	14.94	15.33	15.85	16.77	16.55	16.56	16.61	16.61
MATEN SLIBLIJN						15.97	15.91	15.38	15.34	15.33	15.33					
TUSSENAFST. TERREIN	2.45	2.62	3.40	2.45	3.28	0.99	0.38	1.03	1.23	0.08	1.65	3.06	2.60	2.58	2.53	2.28
GECUM. AFST. TERREIN	-14.14	-11.52	-8.12	-5.67	-2.39	-1.40	-1.03	0.00	1.23	1.31	1.43	3.08	6.14	8.74	11.32	13.86

Gemeente Rotselaar

B3021

Grote Losing

VHAG: 7888

Locatie atlaspunt (LB72): X-coördinaat: 178733,8633 Y-coördinaat: 181096,6891

DWARSPROFIELPLAN

Atlaspunt - 116
Datum opmeting: 2/04/2002
Schaal: 1/100

