



Legende

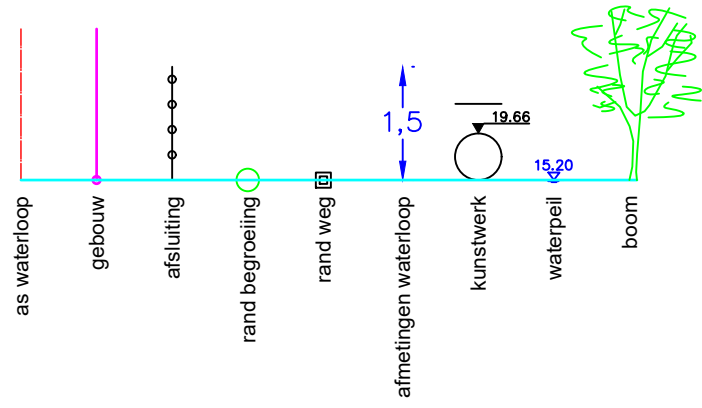

Kunstwerk 7888-131

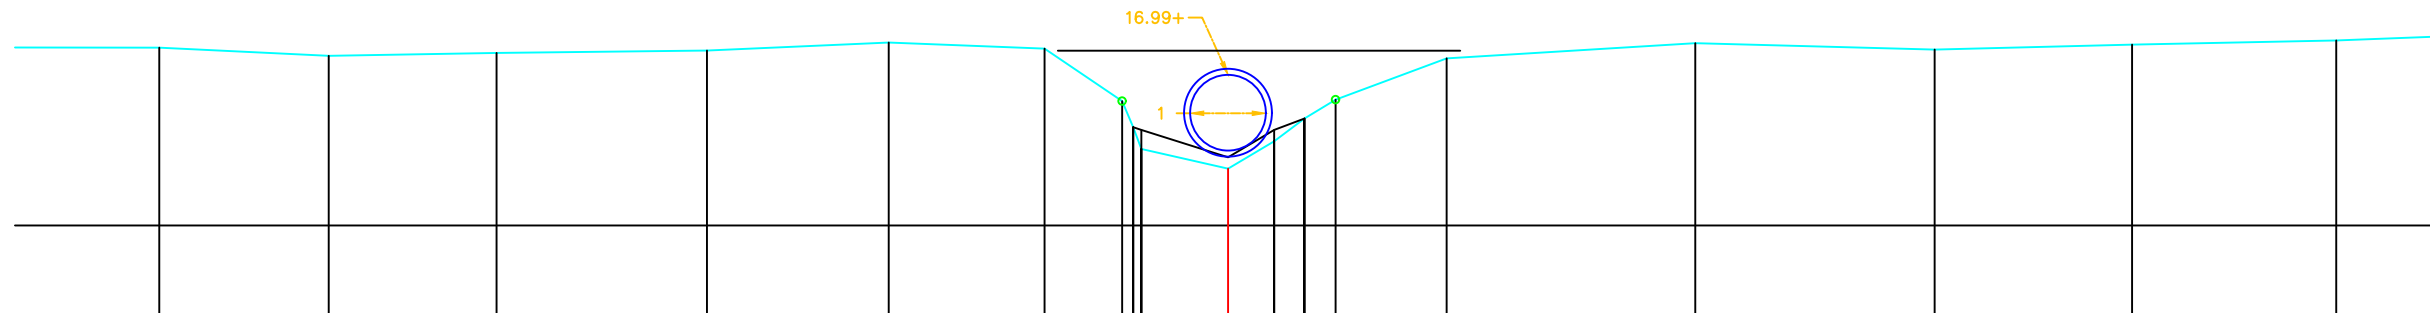

MATEN TERREIN	17.35	17.24	17.28	17.31	17.42	17.34	16.64	16.30	16.01	15.75	16.11	16.41	16.66	17.21	17.41	17.33	17.39	17.45
MATEN SLIBLIJN							16.30	16.26	16.26	15.90	16.26	16.41	16.66					
TUSSENAFST. TERREIN	2.73	2.24	2.22	2.78	2.40	2.06	1.03	0.11	1.15	0.61	0.40	0.41	1.47	3.29	3.17	2.61	2.70	2.70
GECUM. AFST. TERREIN	-14.14	-11.90	-9.68	-6.89	-4.49	-2.43	-1.40	-1.26	-1.15	0.00	0.61	1.01	1.42	2.89	6.18	9.35	11.96	14.66

Gemeente Holsbeek

**B3021** **Grote Losing**

VHAG: 7888

Locatie atlaspunt (LB72): X-coördinaat: 179211,8909 Y-coördinaat: 181144,4171

DWARSPROFIELPLAN

Atlaspunt - 132

Datum opmeting: 2/04/2002

Schaal: 1/100

