
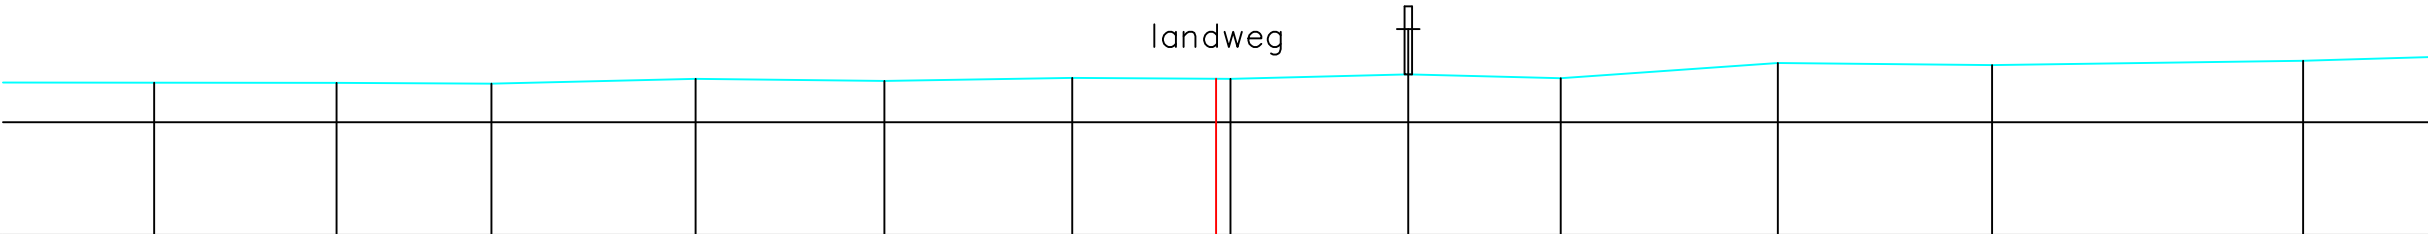


Legende

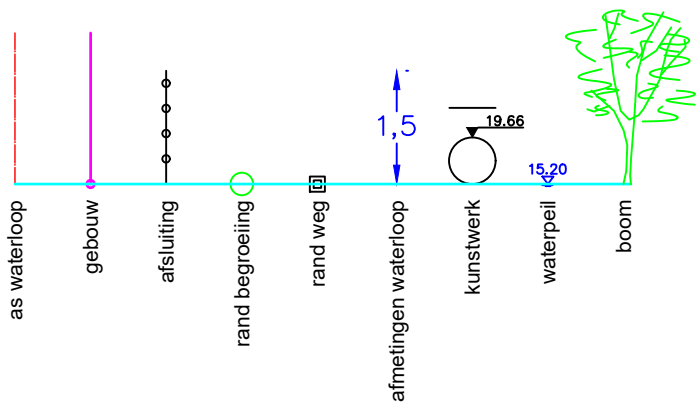

MATEN TERREIN	17.52	17.52	17.51	17.57	17.55	17.59	17.57	17.63	17.58	17.78	17.75	17.81	
MATEN SLIBLIJN													
TUSSENAFST. TERREIN	2.45	2.41	2.05	2.70	2.50	2.49	2.09	2.35	2.02	2.87	2.84	4.11	3.
GECUM. AFST. TERREIN	7.22	9.64	11.69	14.39	16.88	19.37	21.46	23.81	25.83	28.70	31.54	35.65	

Gemeente Holsbeek

B3021

Grote Losing

VHAG: 7888

Locatie atlaspunt (LB72): X-coördinaat: 179410,3848 Y-coördinaat: 181153,7696

DWARSPROFIELPLAN

Atlaspunt - 140
Datum opmeting: 2/04/2002
Schaal: 1/100

