


Legende

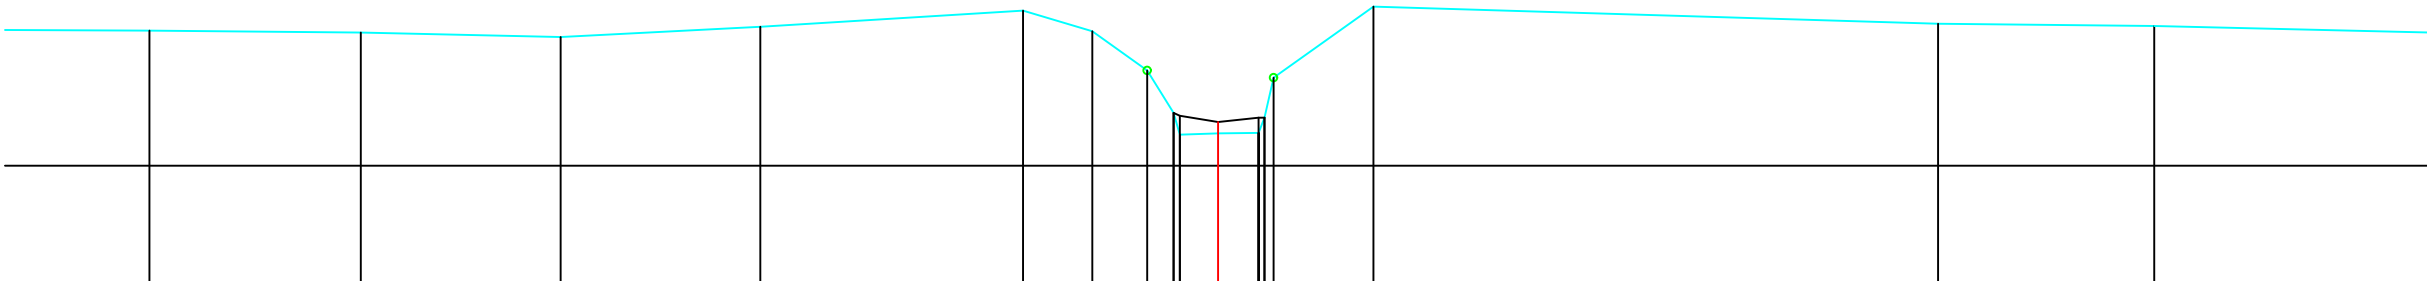

MATEN TERREIN	17.79	17.76	17.70	17.84	18.05	17.78	17.26	16.70	16.41	16.66	16.43	16.43	16.64	17.17	18.10	17.88	17.85
MATEN SLIBLIJN								16.70	16.66	16.58	16.64	16.64	16.64				
TUSSENAFST. TERREIN	2.67	2.80	2.64	2.64	3.48	0.92	0.73	0.35	0.50	0.08	0.00	0.54	0.12	1.32	7.47	2.86	
GECUM. AFST. TERREIN	-14.14	-11.34	-8.70	-6.05	-2.58	-1.66	-0.94	-0.59	-0.50	-0.00	0.54	0.62	0.74	2.06	9.53	12.39	

Gemeente Holsbeek

B3021

Grote Losing

VHAG: 7888

Locatie atlaspunt (LB72):

X-coördinaat: 179560,2831 Y-coördinaat: 181148,3585

DWARSPROFIELPLAN

Atlaspunt - 144

Datum opmeting: 2/04/2002

Schaal: 1/100



VLAAMS-
BRABANT