
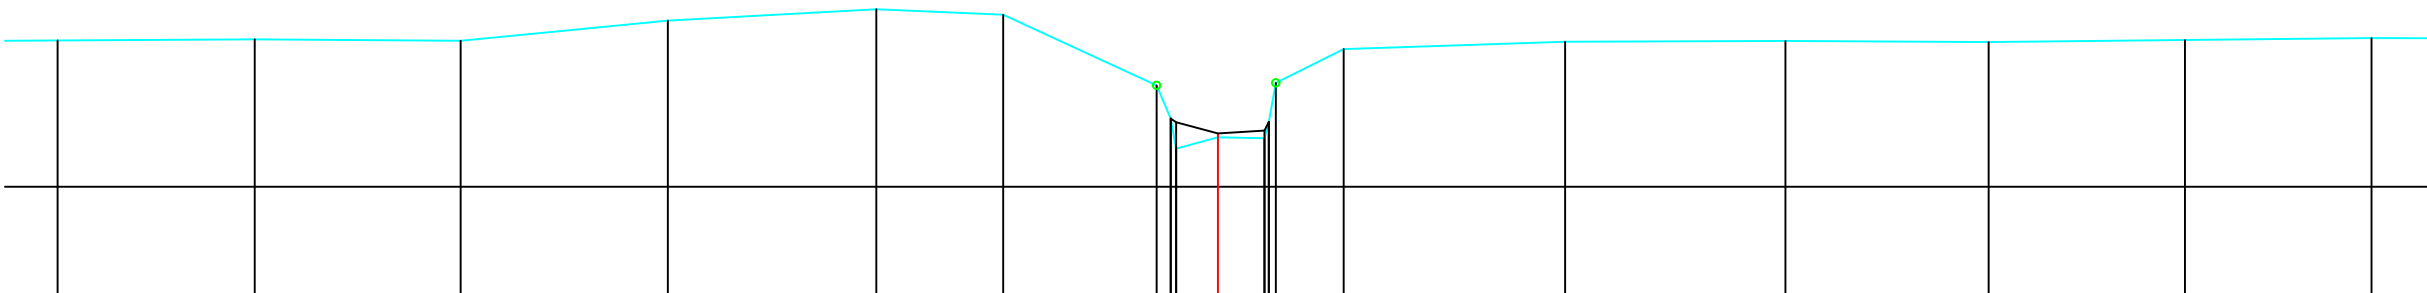


Legende

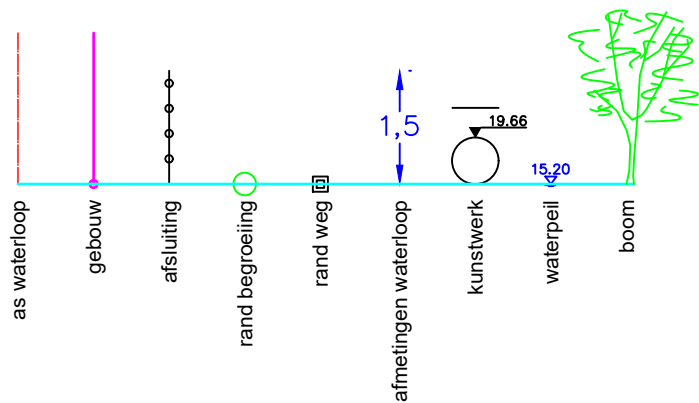

MATEN TERREIN	17.94	17.95	17.93	18.20	18.35	18.28	17.34	17.34	16.50	16.66	16.64	16.86	17.38	17.82	17.92	17.93	17.92	17.94	17.97
MATEN SLIBLIJN							16.90	16.85	16.71	16.74	16.86	16.86							
TUSSENAFST. TERREIN		2.61	2.72	2.74	2.76	1.68	2.03	0.19	0.55	0.62	0.09	0.90		2.93	2.91	2.69	2.60	2.47	
GECUM. AFST. TERREIN	-15.35	-12.74	-10.02	-7.28	-4.52	-2.84	-0.81	-0.82	-0.53	0.00	0.62	0.67	0.77	1.66	4.59	7.51	10.20	12.79	15.26

Gemeente Holsbeek

B3021

Grote Losing

VHAG: 7888

Locatie atlaspunt (LB72): X-coördinaat: 179658,734 Y-coördinaat: 181188,6811

DWARSPROFIELPLAN

Atlaspunt - 149
Datum opmeting: 2/04/2002
Schaal: 1/100

