


Legende

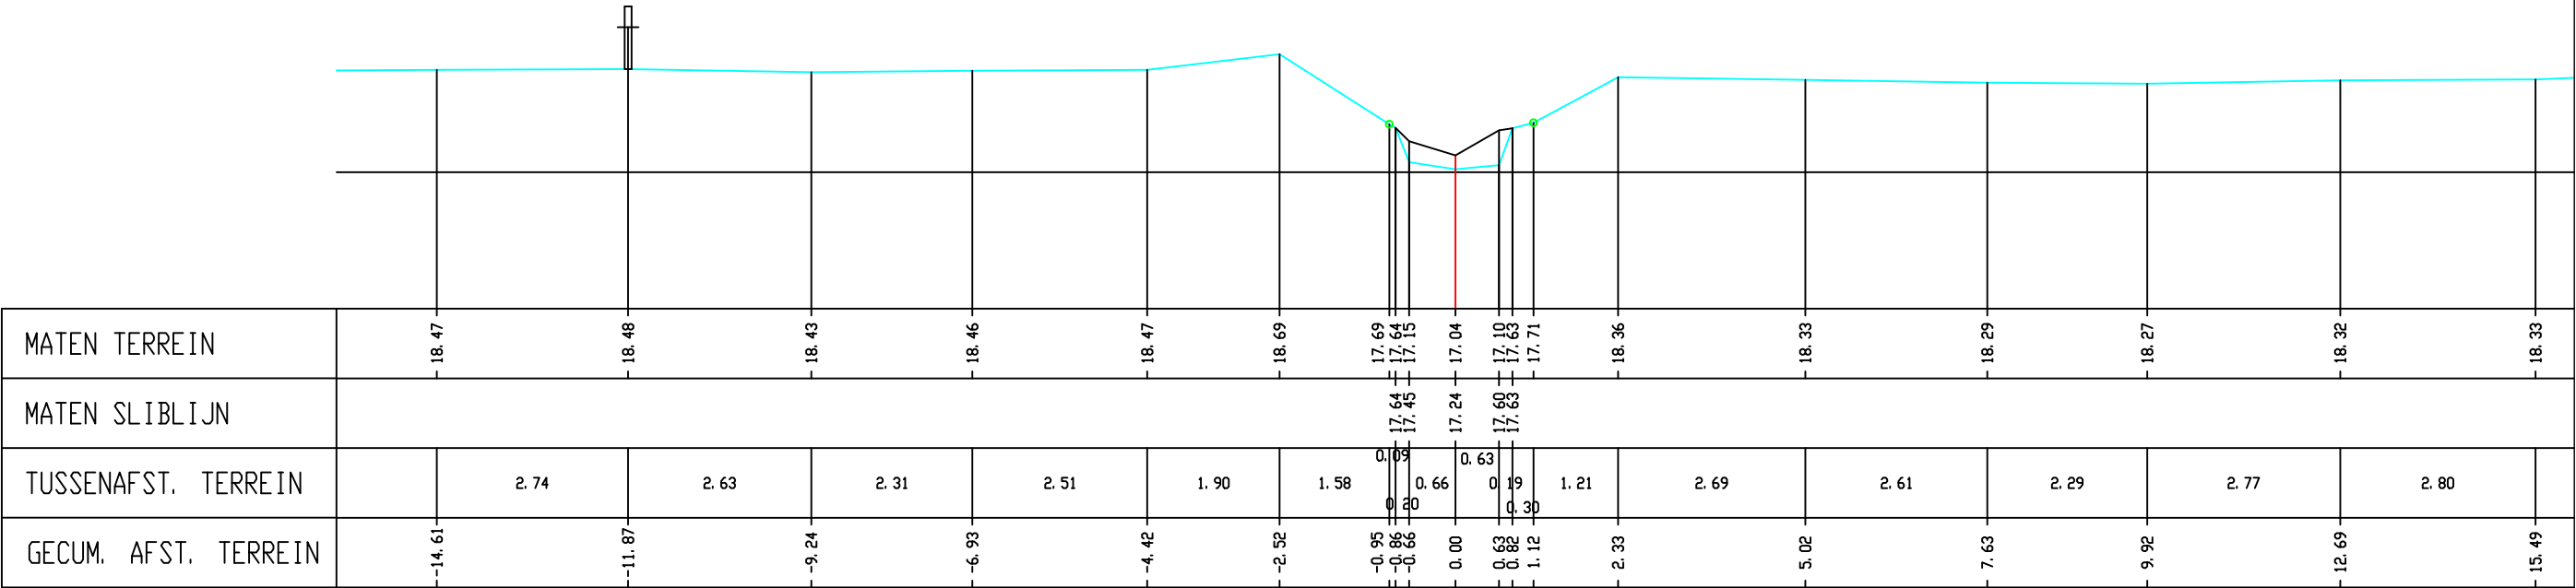

MATEN TERREIN	18.47	18.48	18.43	18.46	18.47	18.69	17.69	17.64	17.15	17.04	17.10	17.63	17.71	18.36	18.33	18.29	18.27	18.32	18.33
MATEN SLIBLIJN							17.64	17.45	17.24	17.63	17.63	17.71							
TUSSENAFST. TERREIN	2.74	2.63	2.31	2.51	1.90	1.58	0.09	0.66	0.63	0.19	1.21	2.69	2.61	2.29	2.77	2.80			
GECUM. AFST. TERREIN	-14.61	-11.87	-9.24	-6.93	-4.42	-2.92	-0.95	-0.86	0.00	0.63	1.12	2.33	5.02	7.63	9.92	12.69	15.49		

Gemeente Holsbeek

B3021

Grote Losing

VHAG: 7888

Locatie atlaspunt (LB72): X-coördinaat: 179957,776 Y-coördinaat: 181299,2156

DWARSPROFIELPLAN

Atlaspunt - 156
Datum opmeting: 2/04/2002
Schaal: 1/100



VLAAMS-
BRABANT