


Legende

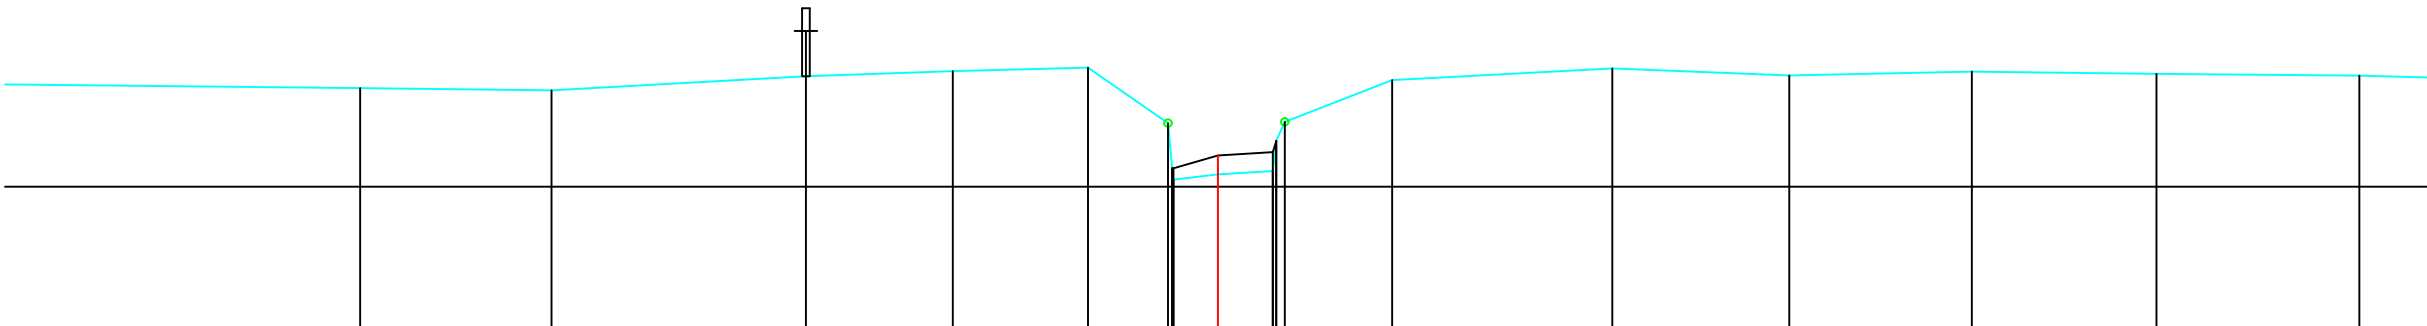

MATEN TERREIN		18.31	18.28	18.46	18.53	18.58	17.84 17.24 17.09	17.16	17.21 17.61 17.86	18.41	18.57	18.47	18.52	18.49	18.47	
MATEN SLIBLIJN							17.24 17.24 17.41	17.41	17.46 17.61 17.86							
TUSSENAFST. TERREIN	7.85	2.53	3.37	1.94	1.79	1.06	0.05 0.59 0.02	0.73	0.11 0.77 0.68	1.42	2.91	2.34	2.41	2.44	2.69	2.
GECUM. AFST. TERREIN		-11.35	-8.82	-5.45	-3.51	-1.72	-0.66 -0.61 -0.59	0.00	0.73 0.77 0.88	2.31	5.22	7.56	9.97	12.41	15.10	

Gemeente Holsbeek

B3021

Grote Losing

VHAG: 7888

Locatie atlaspunt (LB72): X-coördinaat: 180005,2179 Y-coördinaat: 181302,6791

DWARSPROFIELPLAN

Atlaspunt - 157
Datum opmeting: 2/04/2002
Schaal: 1/100

