


Legende



Kunstwerk 7888-171

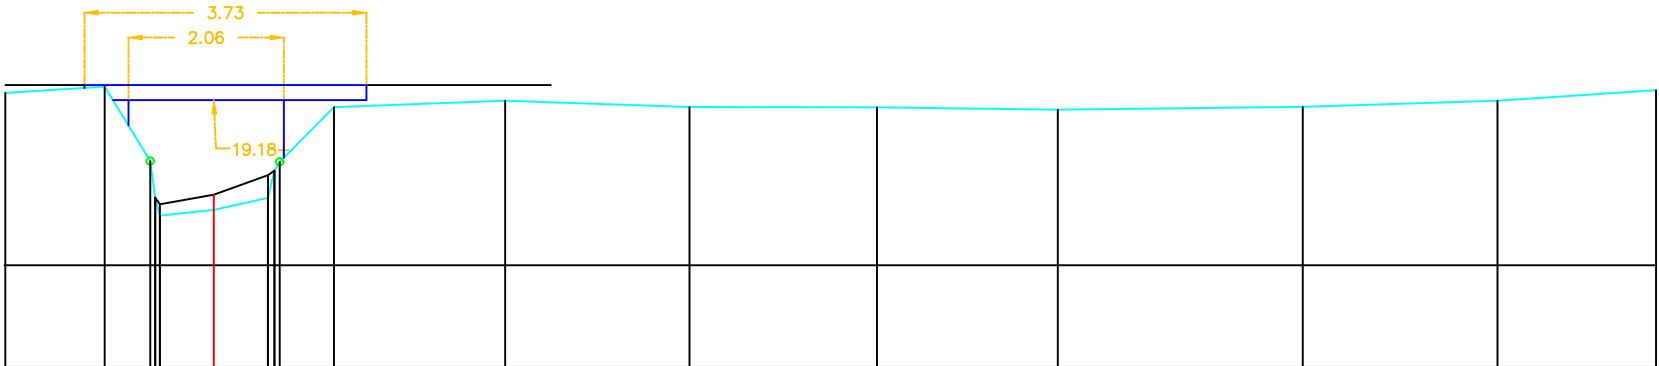

MATEN TERREIN	19.28	19.36	18.38	17.89	17.66	17.73	17.89	18.25	18.37	19.09	19.18	19.10	19.09	19.06	19.10	19.18	19.32
MATEN SLIBLIJN			17.89	17.81	17.93	17.93	18.19	18.25									
TUSSENAFST. TERREIN	1.32	0.60	0.07	0.71	0.06	0.72	0.09	0.72	2.27	2.44	2.48	2.39	3.24	2.58	2.10		
GECUM. AFST. TERREIN	-2.76	-1.44	-0.84	-0.77	-0.71	0.00	0.72	0.80	0.87	1.59	3.86	6.29	8.78	11.17	14.41	16.98	19.08

Gemeente Holsbeek_Rotselaar

B3021

Grote Losing

VHAG: 7888

Locatie atlaspunt (LB72): X-coördinaat: 180293,4095 Y-coördinaat: 181416,1826

DWARSPROFIELPLAN

Atlaspunt - 168
Datum opmeting: 2/04/2002
Schaal: 1/100

