
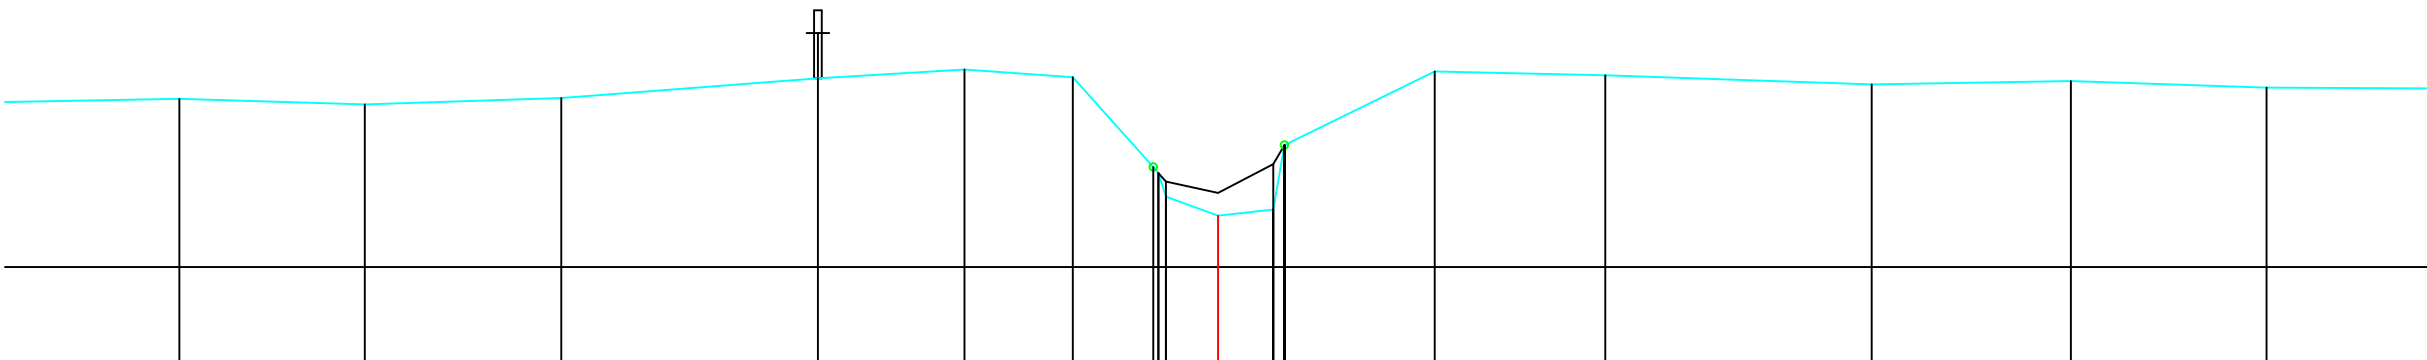


Legende

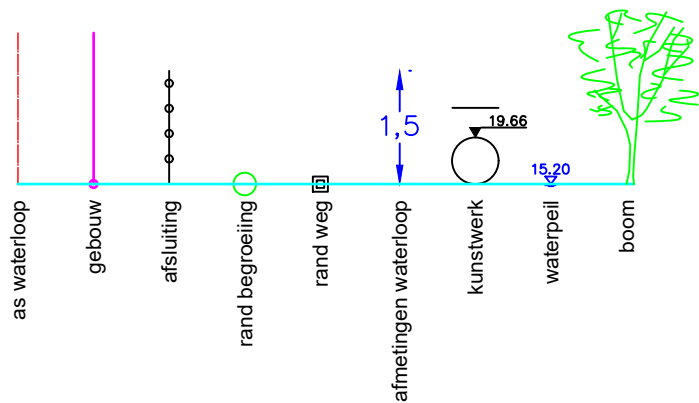

MATEN TERREIN	19.22	19.15	19.23	19.49	19.61	19.51	18.32	18.24	17.68	17.76	19.59	19.54	19.41	19.46	19.37	
MATEN SLIBLIJN							18.24	18.13	17.98	18.36						
TUSSENAFST. TERREIN	2.40	2.45	2.60	3.39	1.94	1.43	1.06	0.69	0.73	0.00	1.99	2.26	3.52	2.64	2.59	2.79
GECUM. AFST. TERREIN	-13.74	-11.29	-8.69	-5.29	-3.36	-1.92	-0.86	-0.79	0.00	0.73	2.87	5.12	8.65	11.28	13.87	

Gemeente Holsbeek_Rotselaar

B3021

Grote Losting

VHAG: 7888

Locatie atlaspunt (LB72): X-coördinaat: 180413,4782 Y-coördinaat: 181453,8091

DWARSPROFIELPLAN

Atlaspunt - 171
Datum opmeting: 2/04/2002
Schaal: 1/100

