

Legende




DWARSPROFIEL 485

H.Schaal : 1/100

V.Schaal : 1/100

Referentielijn 15.00 m

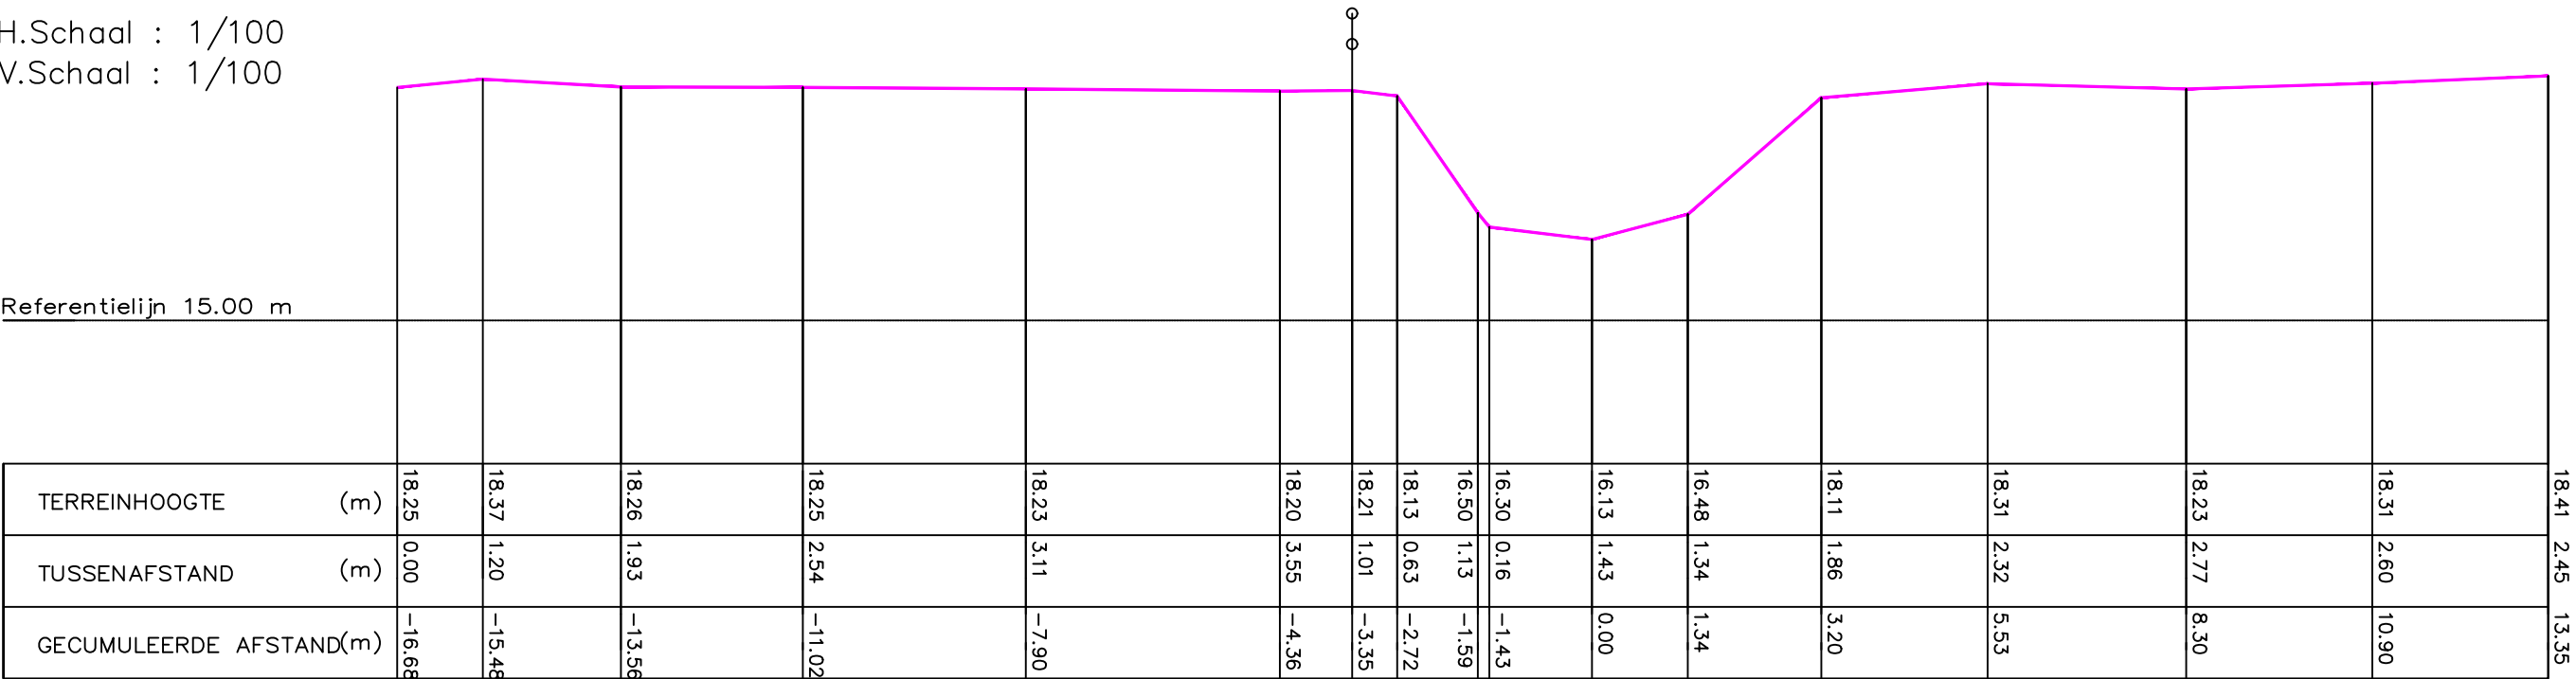

TERREINHOOGTE	(m)	18.25	18.37	18.26	18.25	18.23	18.20	18.21	18.13	16.50	16.30	16.13	16.48	18.11	18.31	18.23	18.31	18.41
TUSSENAFSTAND	(m)	0.00	1.20	1.93	2.54	3.11	3.55	1.01	0.63	1.13	0.16	1.43	1.34	1.86	2.32	2.77	2.60	2.45
GECUMULEERDE AFSTAND	(m)	-16.68	-15.48	-13.56	-11.02	-7.90	-4.36	-3.35	-2.72	-1.59	-1.43	0.00	1.34	3.20	5.53	8.30	10.90	13.35

Gemeente Merchtem

B6002

Grote Molenbeek

VHAG:6

Locatie atlaspunt (LB72): X-coördinaat: 141452,1132 Y-coördinaat: 183914,7957

DWARSPROFIELPLAN

Atlaspunt - 625

Datum opmeting: 1997-10-13

Schaal: 1/100



VLAAMS-
BRABANT