


Legende



DWARSPROFIEL 497

H.Schaal : 1/100
V.Schaal : 1/100

Referentielijn 15.00 m

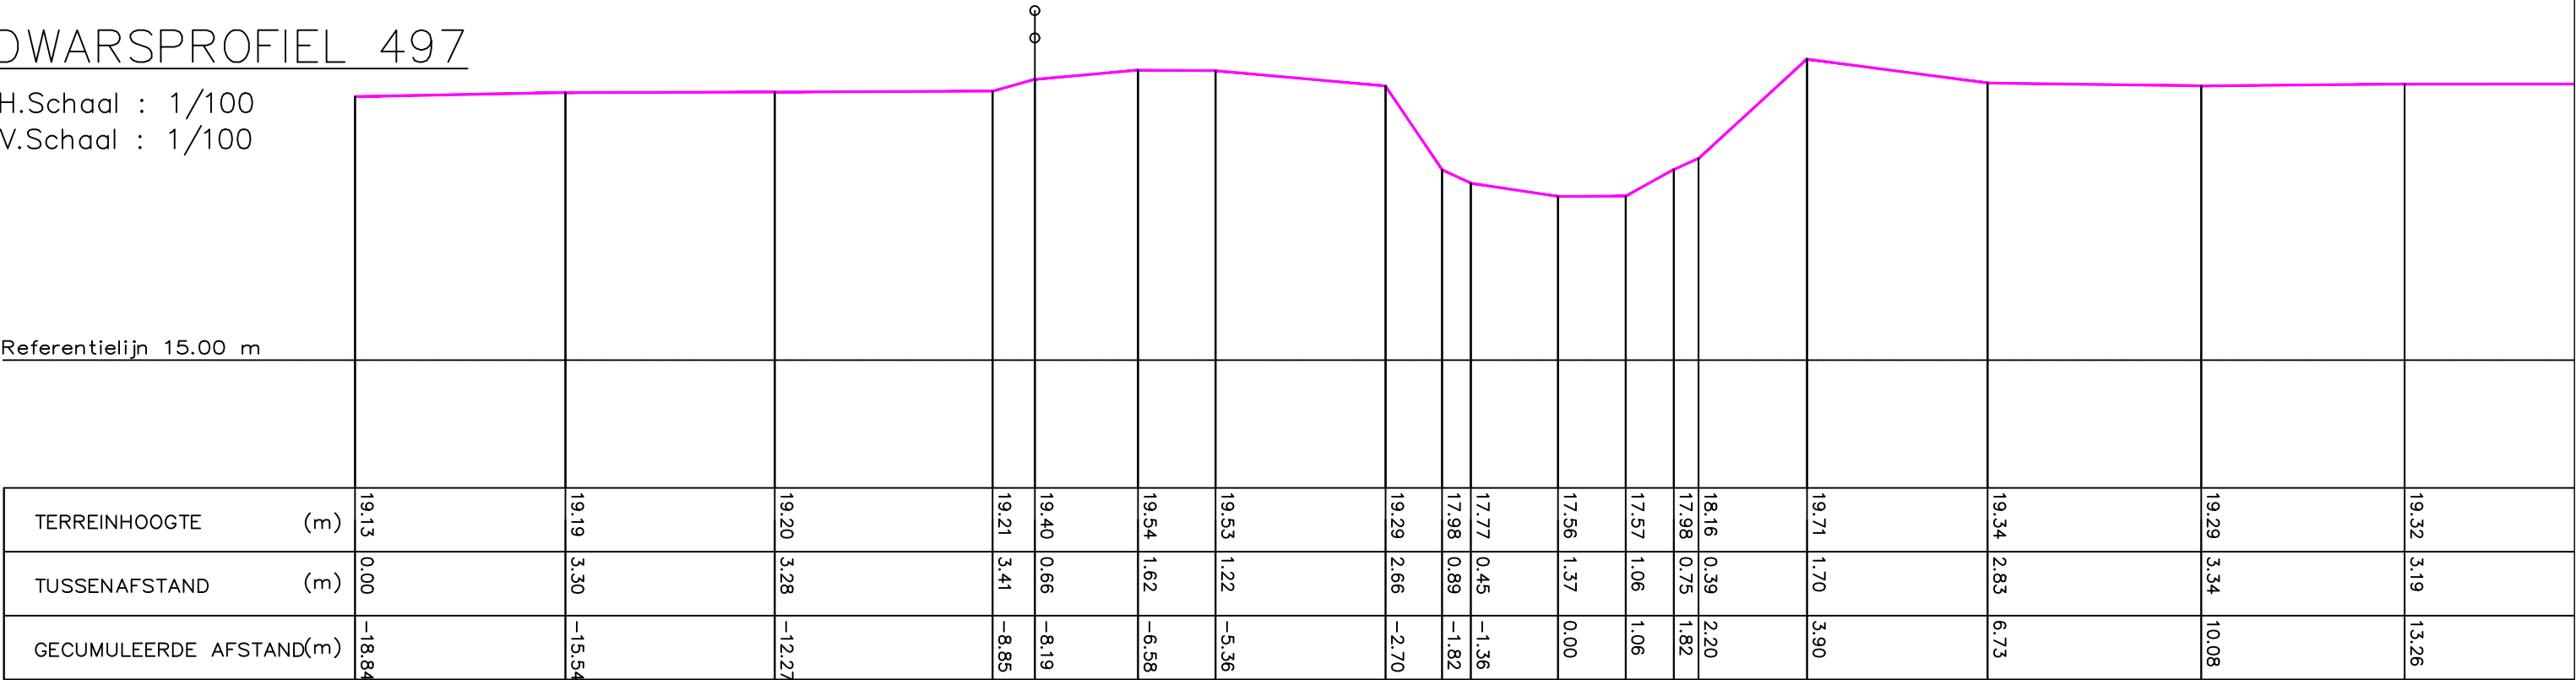

TERREINHOOGTE (m)	19.13	19.19	19.20	19.21	19.40	19.54	19.53	19.29	17.98	17.77	17.56	17.57	17.98	18.16	19.71	19.34	19.29	19.32
TUSSENAFSTAND (m)	0.00	3.30	3.28	3.41	0.66	1.62	1.22	2.66	0.89	0.45	1.37	1.06	0.75	0.39	1.70	2.83	3.34	3.19
GECUMULEERDE AFSTAND(m)	-18.84	-15.54	-12.27	-8.85	-8.19	-6.58	-5.36	-2.70	-1.82	-1.36	0.00	1.06	1.82	2.20	3.90	6.73	10.08	13.26

Gemeente Merchtem

B6002 **Grote Molenbeek**

VHAG:6

Locatie atlaspunt (LB72): X-coördinaat: 141123,2009 Y-coördinaat: 183671,433

DWARSPROFIELPLAN

Atlaspunt - 637
Datum opmeting: 1997-10-13
Schaal: 1/100

