


The diagram shows a horizontal water loop with several features and measurements:

- as waterloop**: Label for the entire horizontal line.
- gebouw**: A pink dot on the left side of the loop.
- afsluiting**: A vertical line with four dots, representing a closure.
- rand begroeiing**: A green circle on the loop.
- rand weg**: A small square on the loop.
- afmetingen waterloop**: A vertical double-headed arrow labeled **1,5**, indicating the width of the loop.
- kunstwerk**: A circle on the loop, with a horizontal line above it labeled **19,66**.
- waterpeil**: A blue dot on the loop, with a vertical line above it labeled **15,20**.
- boom**: A green tree on the right side of the loop.

H.Schaal : 1/100
V.Schaal : 1/100

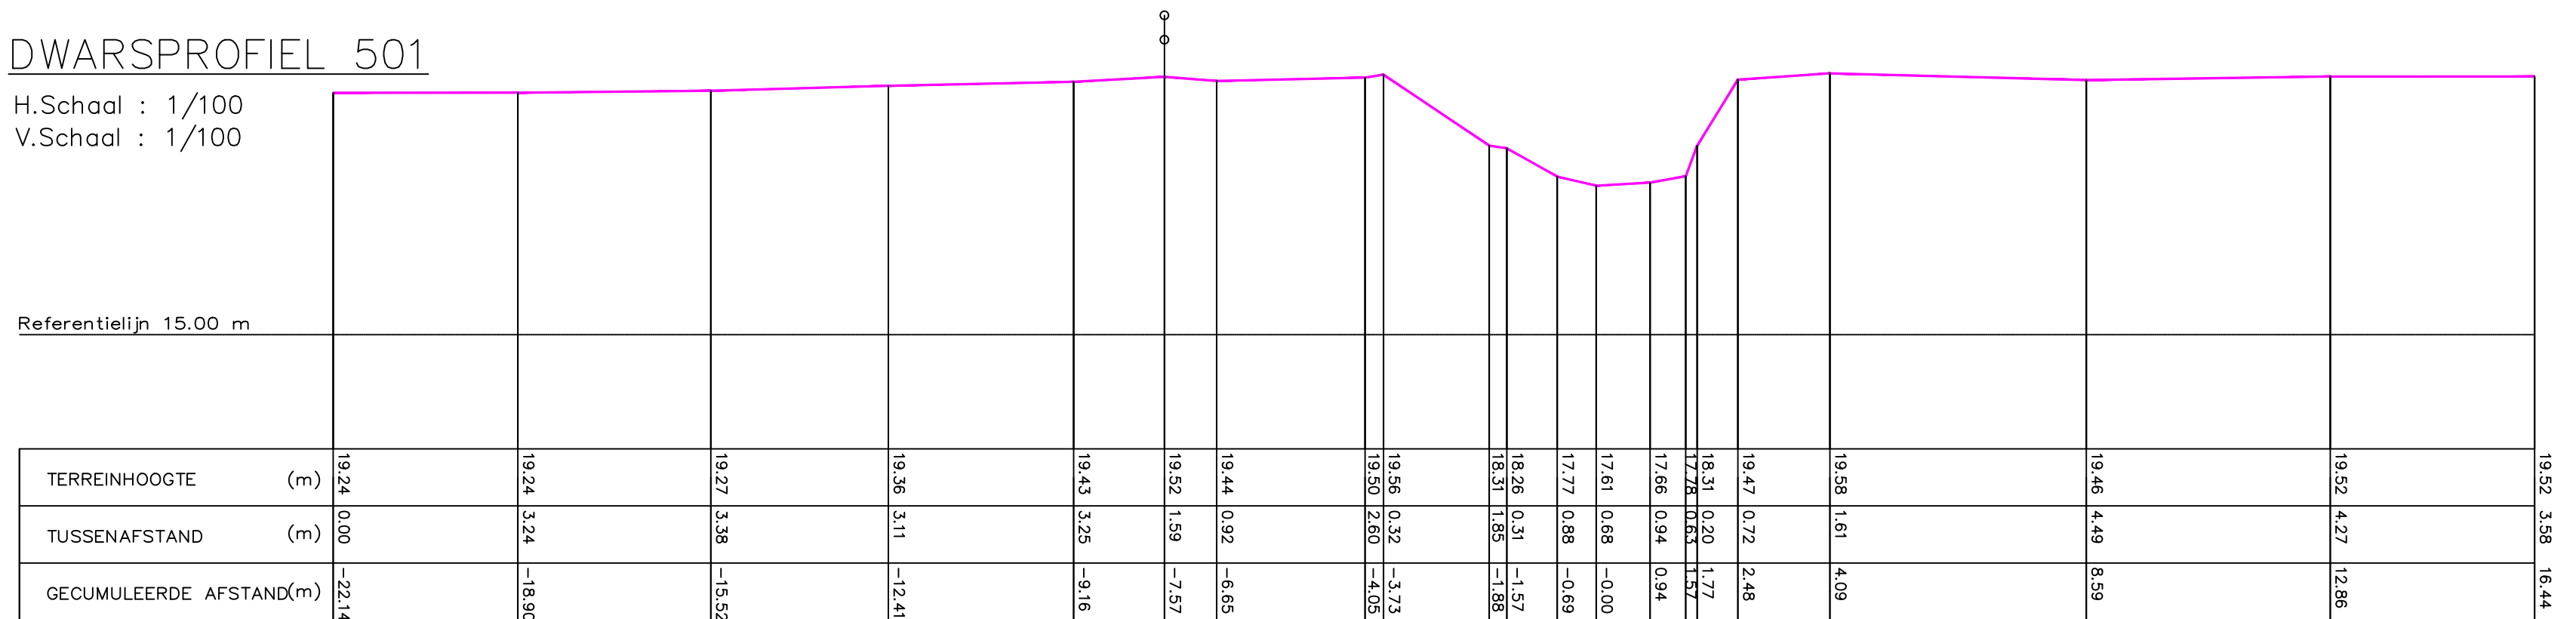

B6002	Grote Molenbeek
--------------	------------------------

X-coördinaat: 141041,9727 Y-coördinaat: 183632,9294

Schaal:	1/100
---------	-------

