


Legende

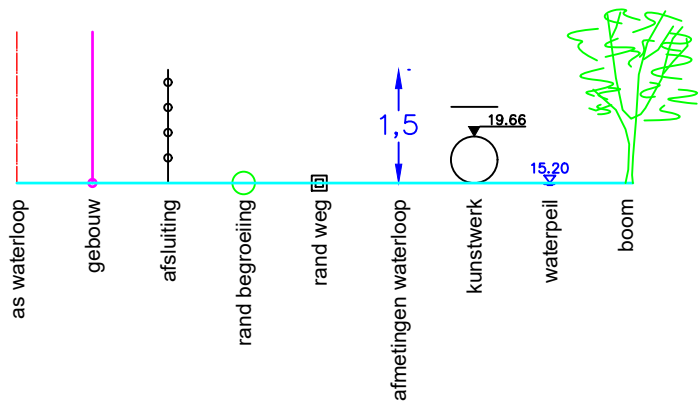

DWARSPROFIEL 524


H.Schaal : 1/100
V.Schaal : 1/100

Referentielijn 22.00 m

TERREINHOOGTE (m)	23.26	23.31	23.26	23.24	23.03 21.48 23.38	20.92	20.97	21.48	21.53	23.62	23.33	23.33	23.30	23.25
TUSSENAFSTAND (m)	0.00	4.01	3.63	3.03	0.08 0.22 2.57	1.42	1.28	0.13	0.47	0.41	1.58	3.73	3.80	4.49
GECEMULEERDE AFSTAND (m)	-15.20	-11.19	-7.56	-4.52	-1.44 -1.50 -1.72 -1.96	0.00	1.27	1.40	1.87	2.28	3.86	7.60	11.40	15.89


K430

STOOFSTRAAT

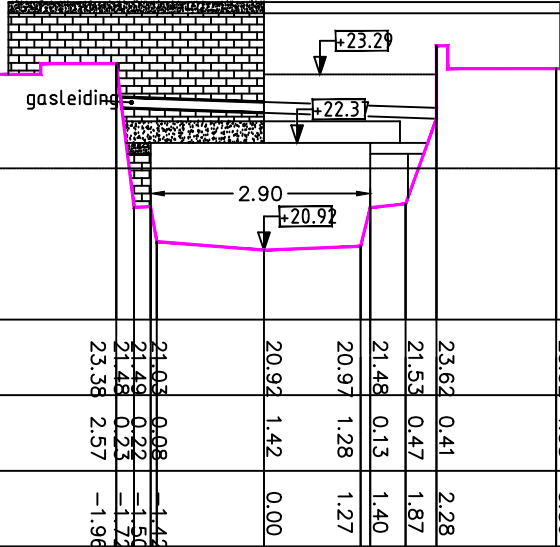

K430

LENGTEPROFIEL Schaal 1/100

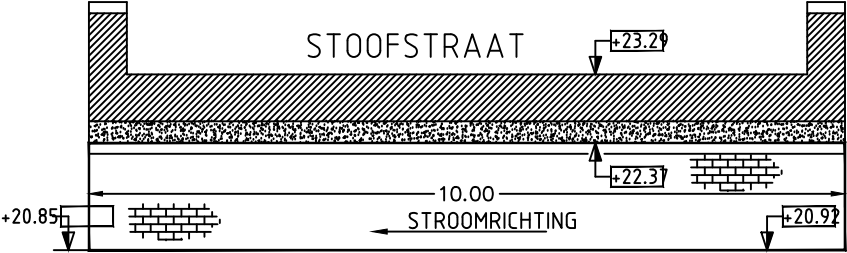

Gemeente Merchtem

B6002

Grote Molenbeek

VHAG: 6

Locatie atlaspunt (LB72):

X-coördinaat: 140621,3346 Y-coördinaat: 182896,1765

DWARSPROFIELPLAN

Atlaspunt - 664

Datum opmeting: 1997-10-13

Schaal: 1/100



VLAAMS-
BRABANT