


Legende

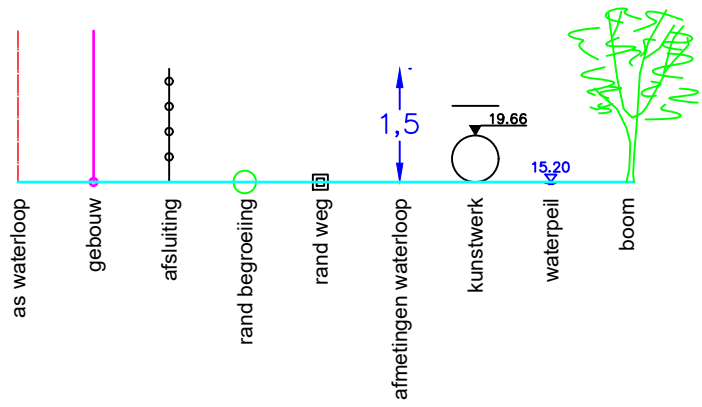

DWARSPROFIEL 540

H.Schaal : 1/100

V.Schaal : 1/100

Referentielijn 22.00 m

25.71	4.22	11.95
25.54	0.15	7.73
- 25.62	0.23	-7.58
25.63	2.45	7.35
25.57	1.11	4.91
25.56	0.70	3.80
25.49	1.45	3.09
24.07	0.46	1.64
22.71	0.28	1.18
21.79	0.91	0.90
21.71	1.05	0.00
21.82	0.39	-1.06
22.26	0.25	-1.45
23.21	2.50	-1.70
23.19	0.86	-4.20
24.47	0.97	-5.06
25.37	0.38	-6.03
25.33	3.37	-6.42
25.45	3.35	-9.78
25.39	3.99	-13.14
25.42	1.14	-17.13
25.47	0.00	-18.27
TERREINHOOGTE (m)		
TUSSENAFSTAND (m)		
GECEMULEERDE AFSTAND (m)		

Gemeente Merchtem

B6002

Grote Molenbeek

VHAG:6

Locatie atlaspunt (LB72):

X-coördinaat: 140461,5344 Y-coördinaat: 182405,0662

DWARSPROFIELPLAN

Atlaspunt - 680

Datum opmeting: 1997-10-13

Schaal:	1/100
---------	-------

