
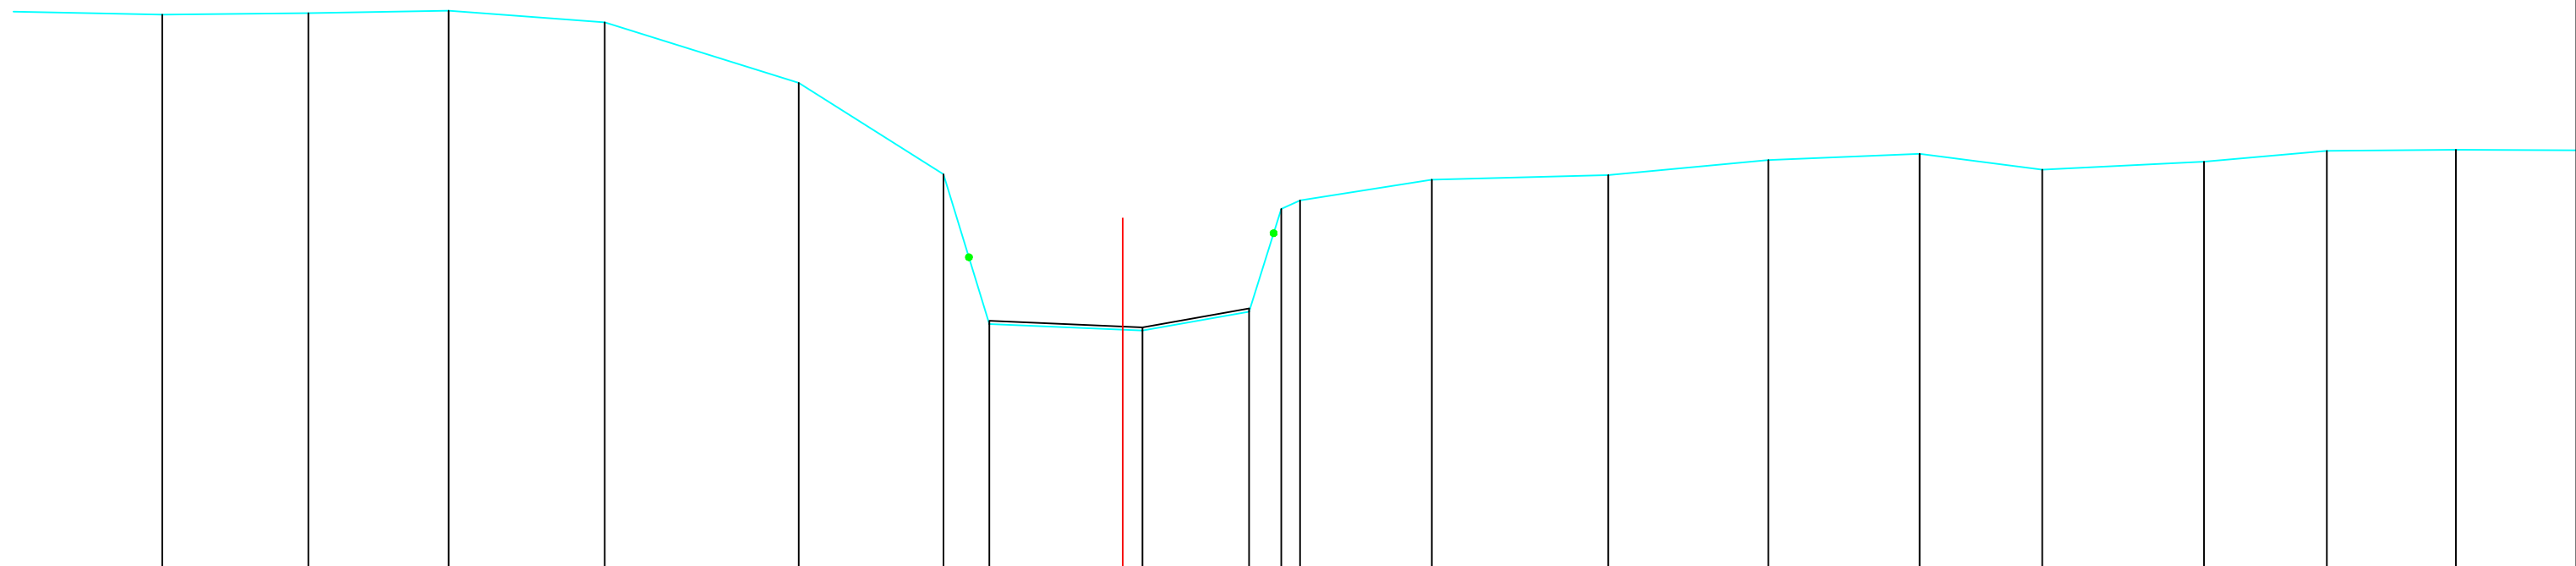


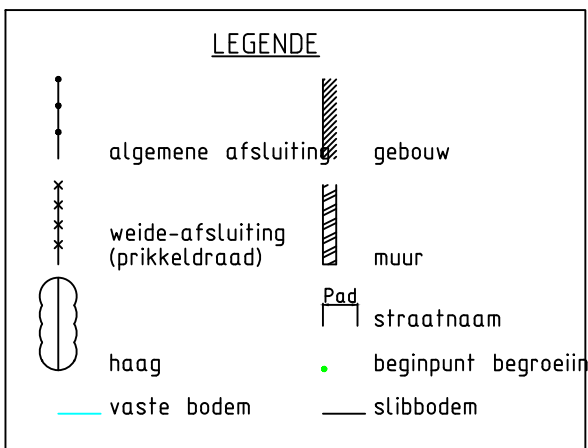

TERREINHOOGTES (m)		28.66	28.69	28.73	28.54	27.60	26.17	23.83	23.72	25.76 25.63 24.02	26.08	26.16	26.39	26.49	26.24	26.37	26.53	26.55	
SLIBBODEM (m)								23.88	23.77	24.07									
TUSSENAFSTANDEN (m)	3.03	2.29	2.20	2.44	3.03	2.27	0.72	2.40	1.67	0.51 0.29	2.06	2.76	2.51	2.37	1.92	2.53	1.92	2.02	2.81
GECUM. AFSTANDEN (m)		-15.03	-12.71	-10.55	-8.10	-5.07	-2.80	-2.09	0.31 0.00	1.98	2.77 2.48	4.83	7.60	10.10	12.47	14.39	16.92	18.84	20.86