


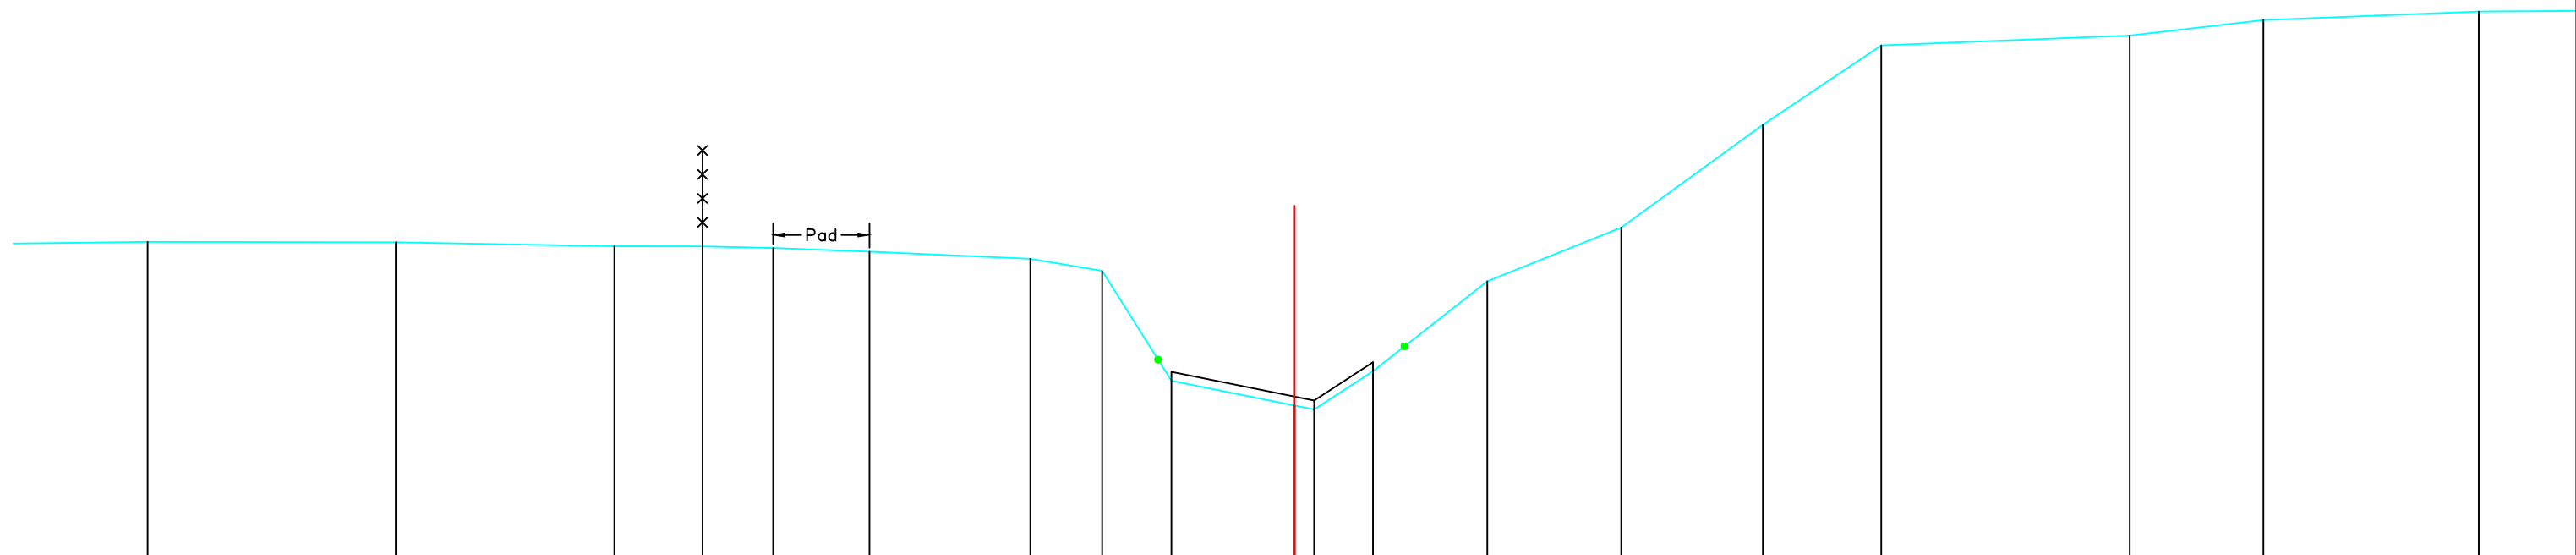

TERREINHOOGTES (m)		29.91	29.91	29.85	29.84	29.82	29.76	29.65	29.46	27.74	27.29	27.89	29.30	30.14	31.74	32.98	33.14	33.38	33.51
SLIBBODEM (m)										27.88	27.43	28.03							
TUSSENAFSTANDEN (m)	3.57	3.88	3.42	1.38	1.11	1.51	2.52	1.12	1.08	2.23	0.92	1.79	2.10	2.21	1.85	3.89	2.09	3.37	
GECUM. AFSTANDEN (m)		-17.91	-14.0	-10.65	-9.27	-8.16	-6.65	-4.14	-3.01	-1.93	0.00	1.23	3.01	5.11	7.32	9.18	13.07	15.16	18.53