


### LEGENDE

|                                                                                   |                                    |                                                                                   |                      |
|-----------------------------------------------------------------------------------|------------------------------------|-----------------------------------------------------------------------------------|----------------------|
|  | algemene afsluiting                |  | gebouw               |
|  | weide-afsluiting<br>(prikkeldraad) |  | muur                 |
|  | haag                               |  | Pad<br>straatnaam    |
|  | vaste bodem                        |  | slibbodem            |
|                                                                                   |                                    |  | beginpunt begroeiing |

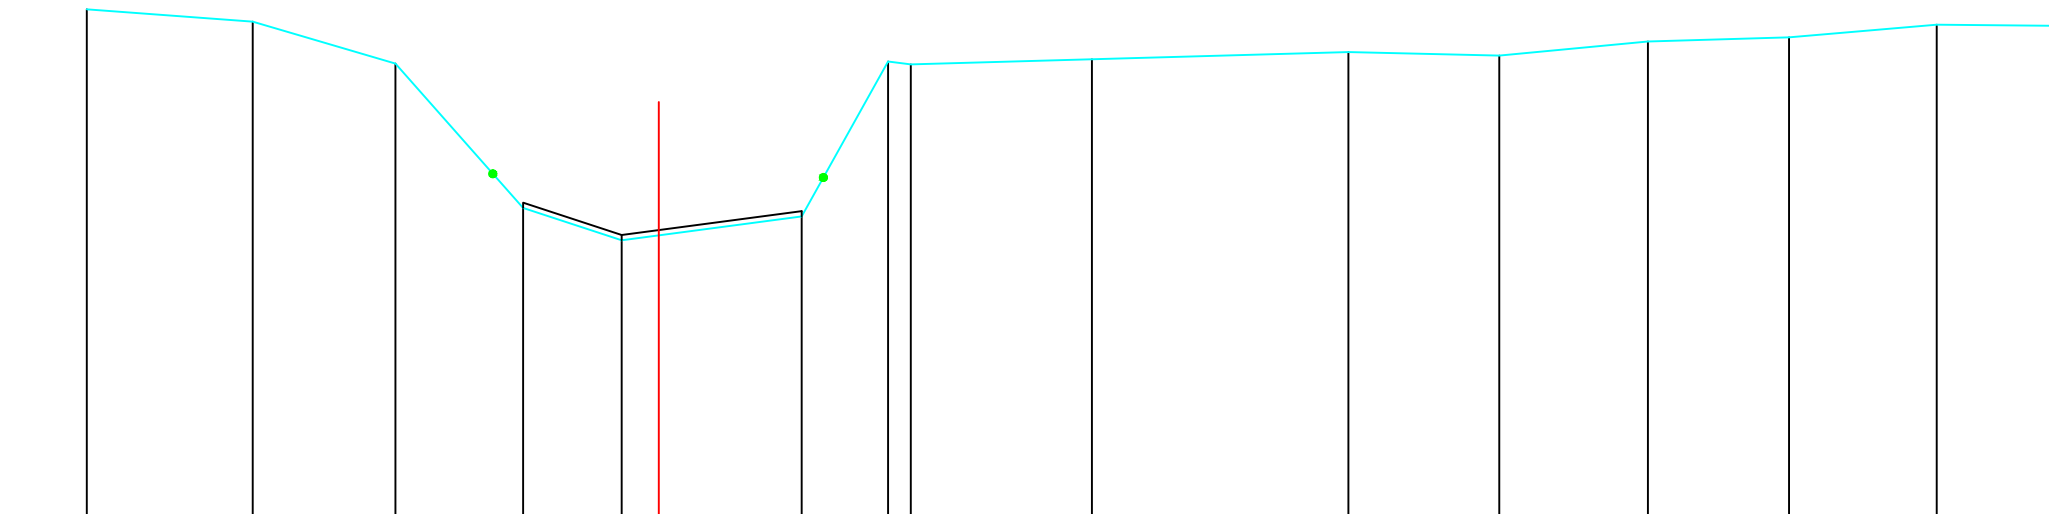

|                      |  |       |       |       |       |               |       |                |       |       |       |       |       |       |       |
|----------------------|--|-------|-------|-------|-------|---------------|-------|----------------|-------|-------|-------|-------|-------|-------|-------|
| TERREINHOOGTES (m)   |  | 36.71 | 36.54 | 35.99 | 34.08 | 33.65         | 33.97 | 35.98<br>36.01 | 36.04 | 36.14 | 36.09 | 36.28 | 36.34 | 36.50 | 36.49 |
| SLIBBODEM (m)        |  |       |       |       |       | 34.15         | 33.72 | 34.04          |       |       |       |       |       |       |       |
| TUSSENAFSTANDEN (m)  |  | 2.19  | 1.89  | 1.69  | 1.30  | 2.38          | 1.14  | 0.30           | 2.40  | 3.39  | 2.00  | 1.97  | 1.87  | 1.95  | 1.58  |
| GECUM. AFSTANDEN (m) |  | -7.57 | -5.37 | -3.48 | -1.80 | 0.00<br>-0.49 | 1.89  | 3.33<br>3.03   | 5.73  | 9.12  | 11.12 | 13.09 | 14.95 | 16.91 | 18.49 |

**B6002 Grote Molenbeek**

Atlaspunt - 750  
Datum opmeting: 2001-10-18  
Schaal: 1/100

