


LEGENDE

	algemene afsluiting		gebouw
	weide-afsluiting (prikkeldraad)		muur
	haag		Pad straatnaam
	vaste bodem		slibbodem
			beginpunt begroeiing

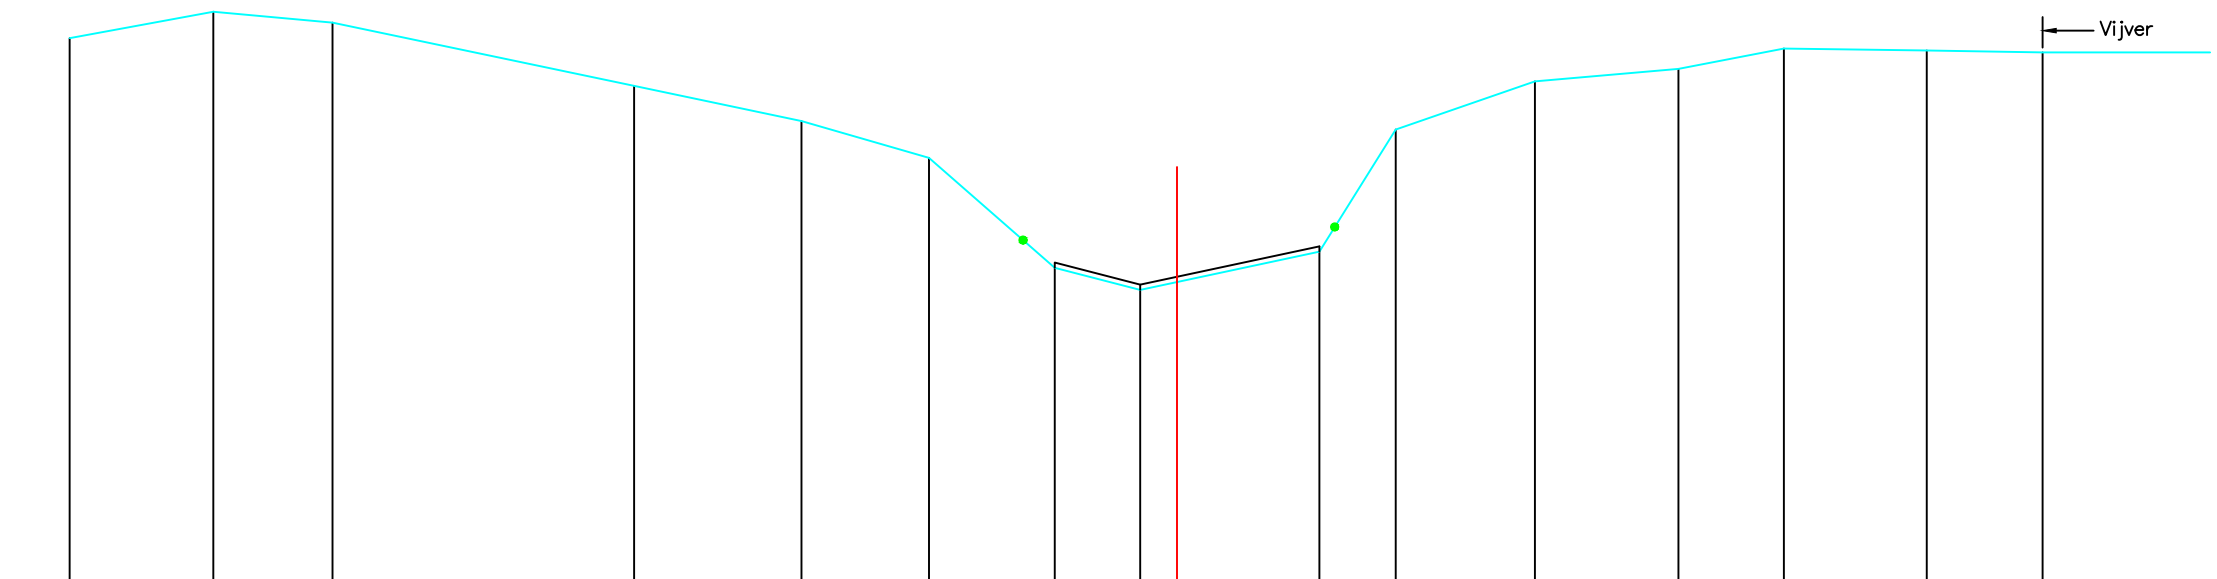

36.99	37.00	37.02	37.05	36.78	36.61	35.97	34.36	33.85	34.15	35.60	36.09	36.55	37.39	37.53	37.18	TERREINHOOGTES (m)
13.67	11.45	9.92	8.03	6.63	4.73	2.89	1.88	0.00	-0.49	-1.62	-4.97	-7.18	-11.17	-12.7	-14.6	TUSSENAFSTANDEN (m)
2.22		1.53	1.89	1.39	1.90	1.84	1.01	2.37	1.13	1.66	1.68	2.21	3.99	1.58	1.90	GECUM. AFSTANDEN (m)

B6002	Grote Molenbeek
-------	-----------------

Atlaspunt - 752
Datum opmeting: 2001-10-18
Schaal: 1/100

