
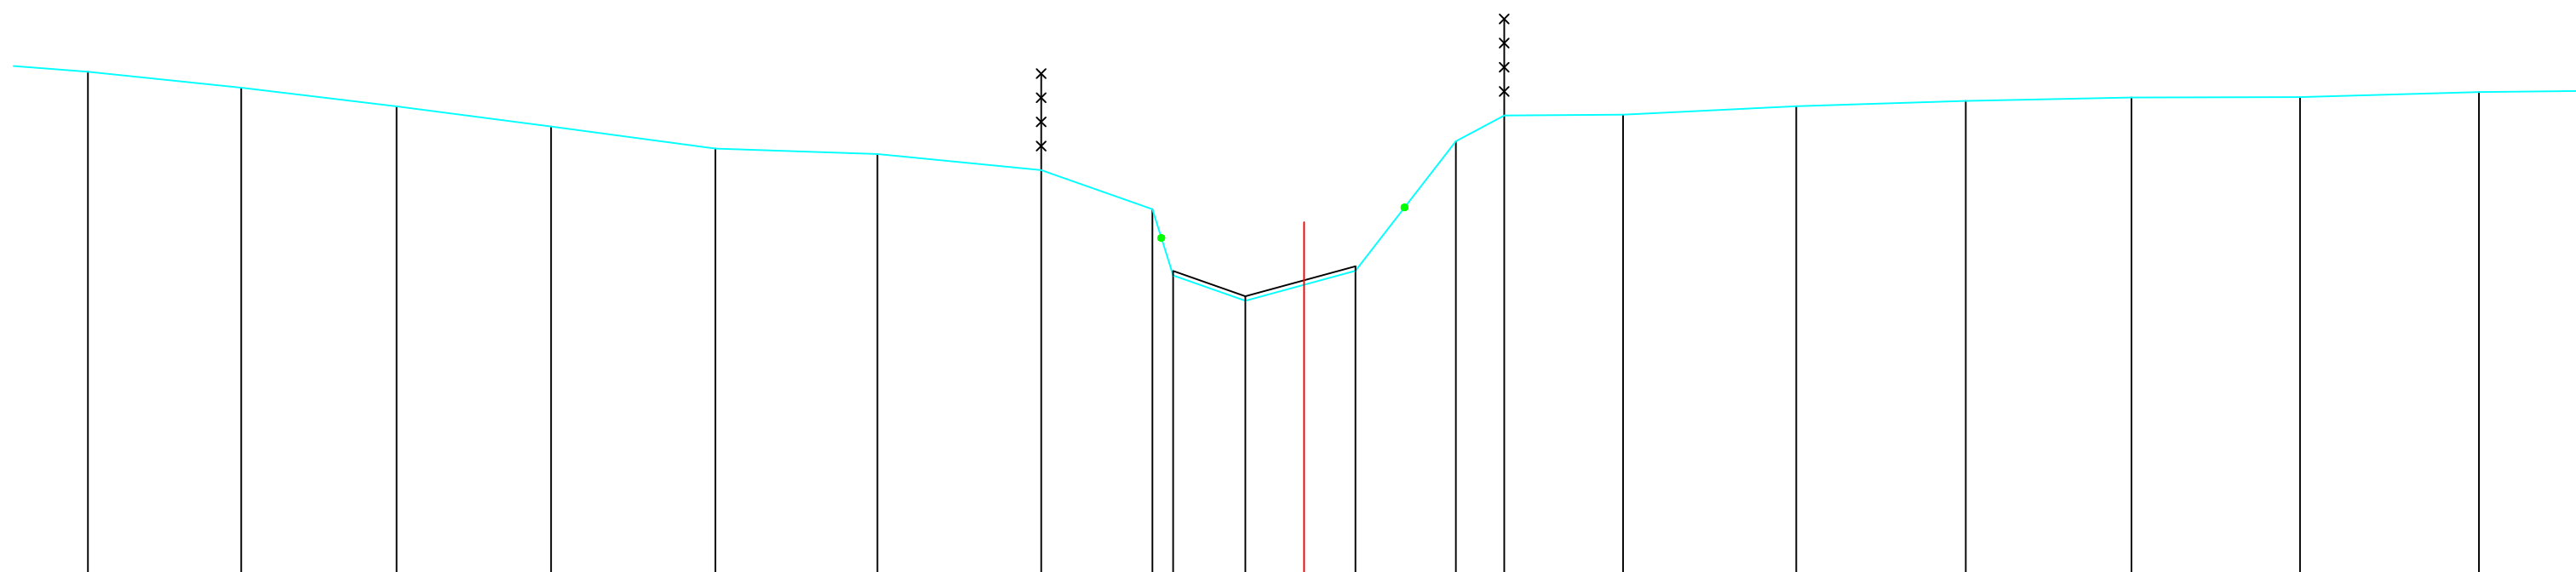


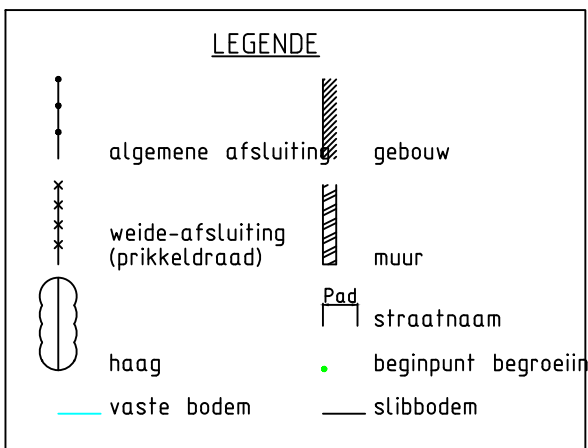

TERREINHOOGTES (m)		37.82	37.57	37.28	36.97	36.62	36.54	36.29	34.65 35.68	34.26	34.72	36.74	37.14	37.15	37.28	37.36	37.42	37.42	37.50
SLIBBODEM (m)									34.72	34.33	34.79								
TUSSENAFSTANDEN (m)	25	2.38	2.41	2.40	2.55	2.52	2.54	1.73	0.32 1.12	1.71	1.56	0.75	1.85	2.69	2.63	2.57	2.62	2.78	2.7
GECUM. AFSTANDEN (m)		-18.8	-16.5	-14.10	-11.70	-9.14	-6.63	-4.08	-2.04 -2.36	-0.91	0.80	2.36	3.11	4.95	7.64	10.28	12.85	15.47	18.25