
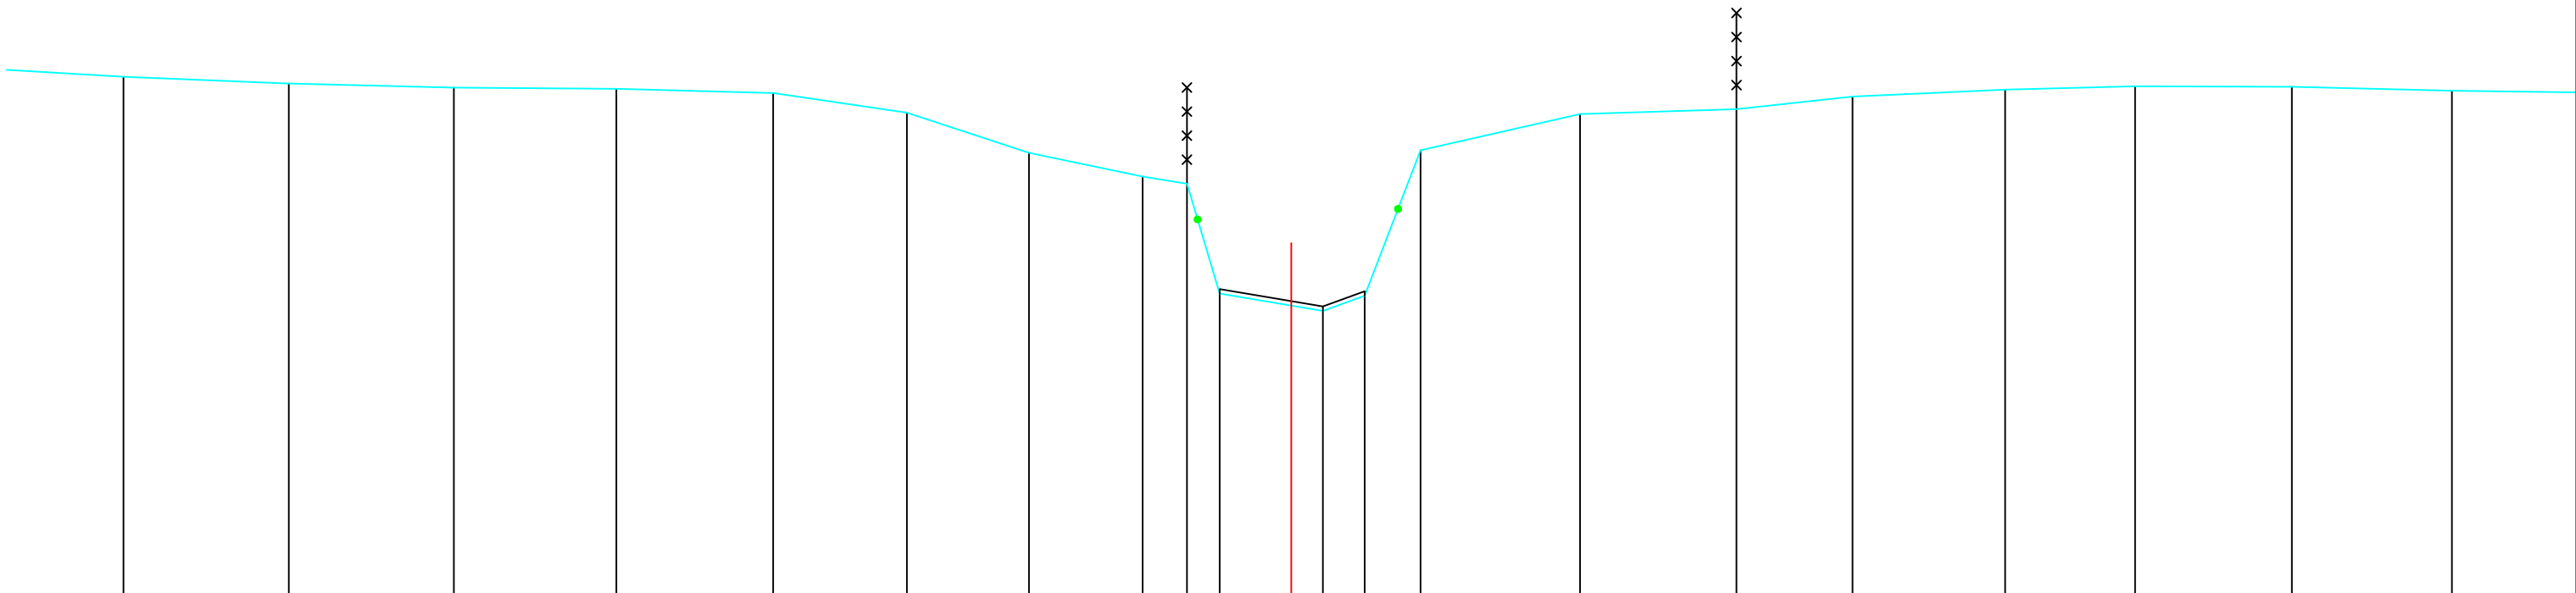


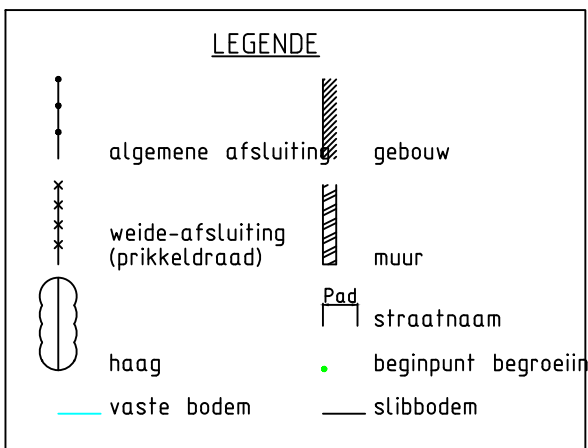

TERREINHOOGTES (m)		38.08	37.97	37.91	37.89	37.82	37.52	36.89	36.52	36.41	34.69	34.42	34.66	36.93	37.50	37.57	37.77	37.87	37.93	37.92	37.86	
SLIBBODEM (m)											34.76	34.49	34.73									
TUSSENAFSTANDEN (m)	2.82	2.58	2.58	2.54	2.45	2.09	1.90	1.77	0.69	0.51	1.61	0.65	0.87	2.49	1.29	1.15	1.81	2.38	2.03	2.45	2.50	2.65
GECUM. AFSTANDEN (m)		-18.22	-15.61	-13.01	-10.51	-8.09	-6.00	-4.10	-2.32	-1.63	-1.12	0.00	0.49	2.02	4.51	5.80	6.95	8.76	11.14	13.17	15.61	18.11