


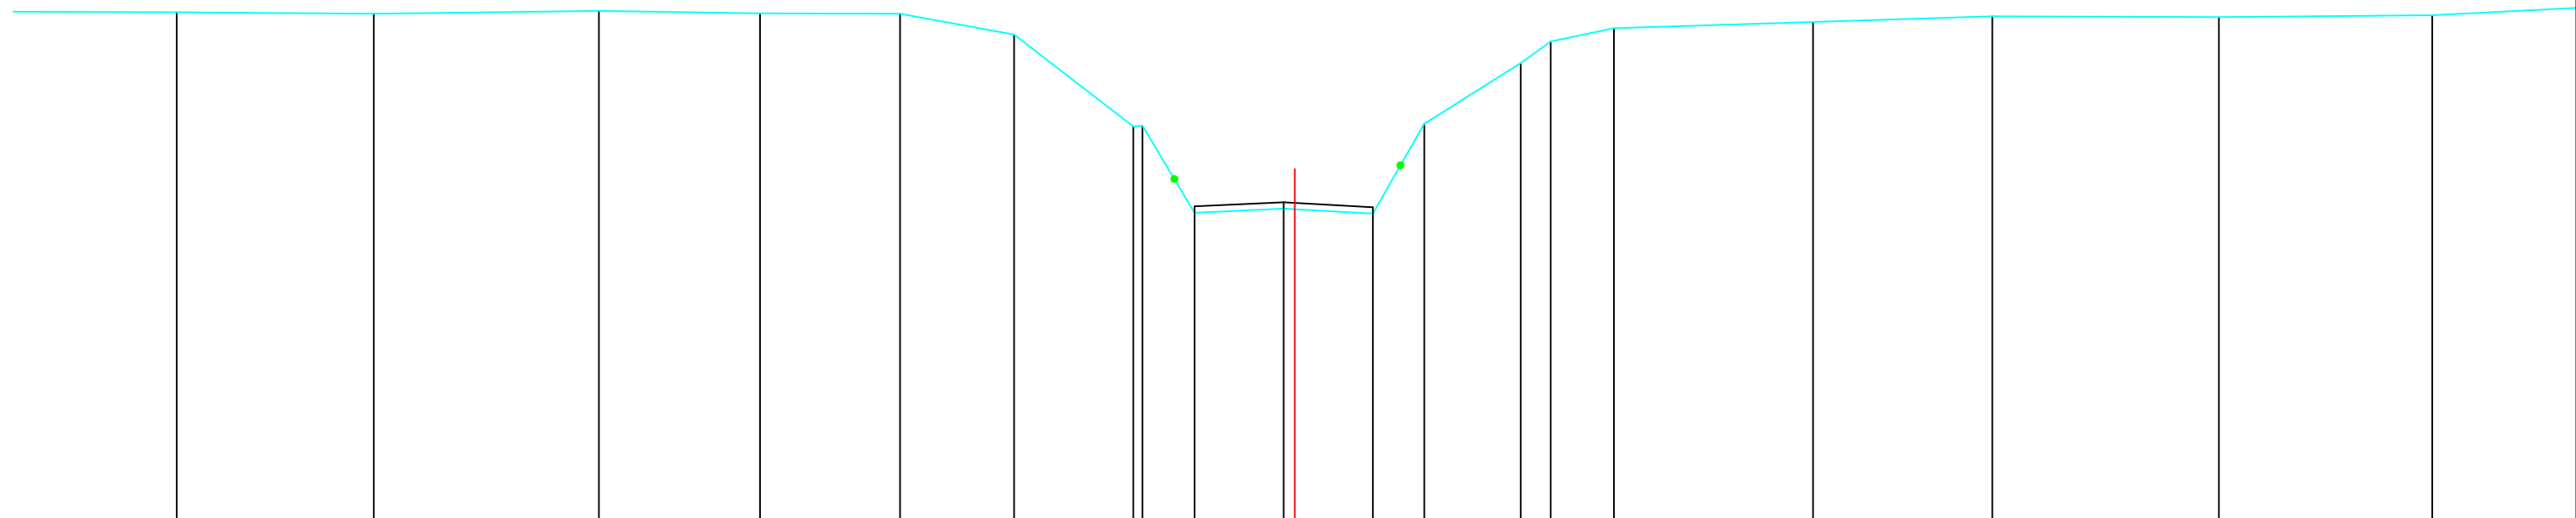

TERREINHOOGTES (m)		42.93	42.91	42.95	42.91	42.91	42.58	41.15	41.16	39.79	39.86	39.78	41.19	42.14	42.48	42.68	42.78	42.87	42.86	42.89	
SLIBBODEM (m)										39.89	39.96	39.88									
TUSSENAFSTANDEN (m)	3.13	3.08	3.52	2.52	2.19	1.78	1.86	0.82	0.14	1.39	1.40	0.80	1.51	0.47	0.99	3.11	2.81	3.54	3.34	3.26	
GECUM. AFSTANDEN (m)		-17.49	-14.41	-10.89	-8.37	-6.17	-4.39	-2.53	-2.38	-1.57	-0.17	0.00	1.22	2.03	3.54	4.01	4.99	8.11	10.91	14.46	