
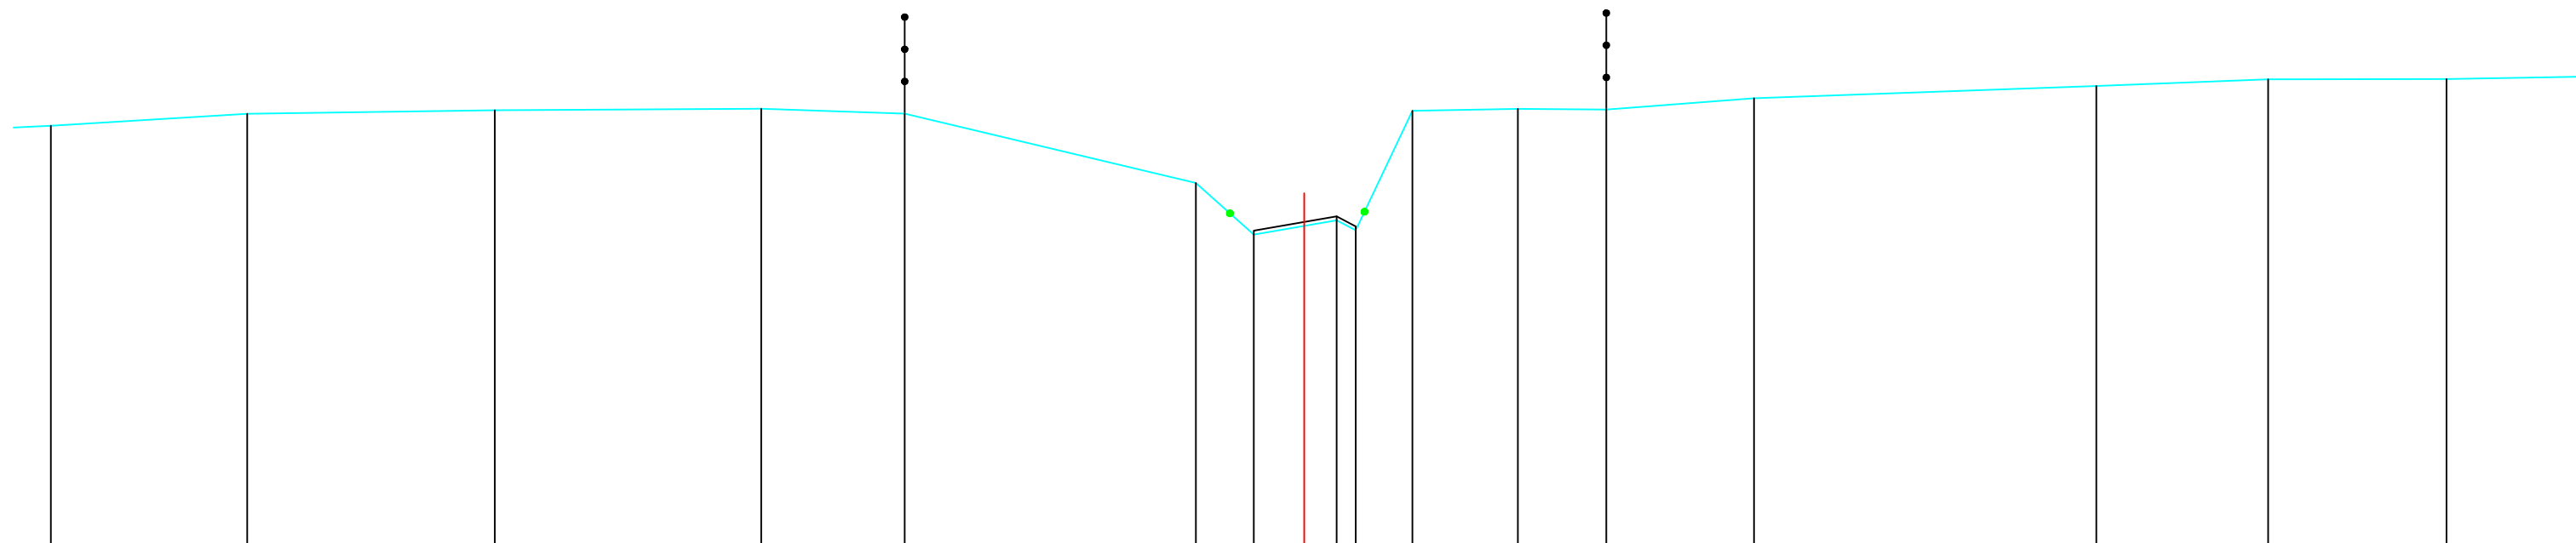


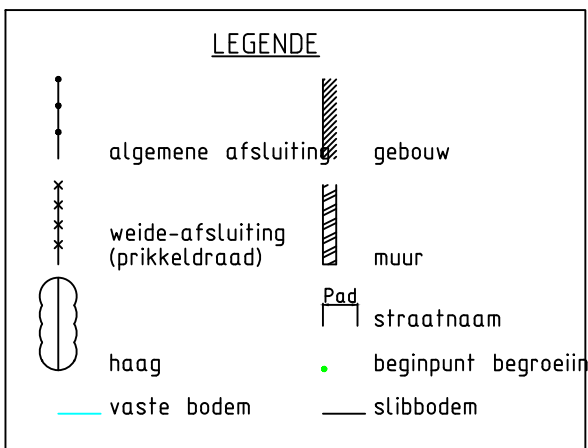

TERREINHOOGTES (m)	56.53	56.71	56.77	56.79	56.72	55.64	54.84	54.90 55.06	56.76	56.79	56.78	56.95	57.14	57.25	57.25	
SLIBBODEM (m)								54.90	54.96 55.12							
TUSSENAFSTANDEN (m)	3.05	3.85	4.14	2.23	4.52	0.90	1.29	0.30	0.88	1.64	1.37	2.29	5.32	2.67	2.77	2.79
GECUM. AFSTANDEN (m)	-19.4	-16.4	-12.5	-8.43	-6.21	-1.68	-0.78	0.00	0.80 0.50	1.68	3.32	4.69	6.99	12.30	14.97	17.74