
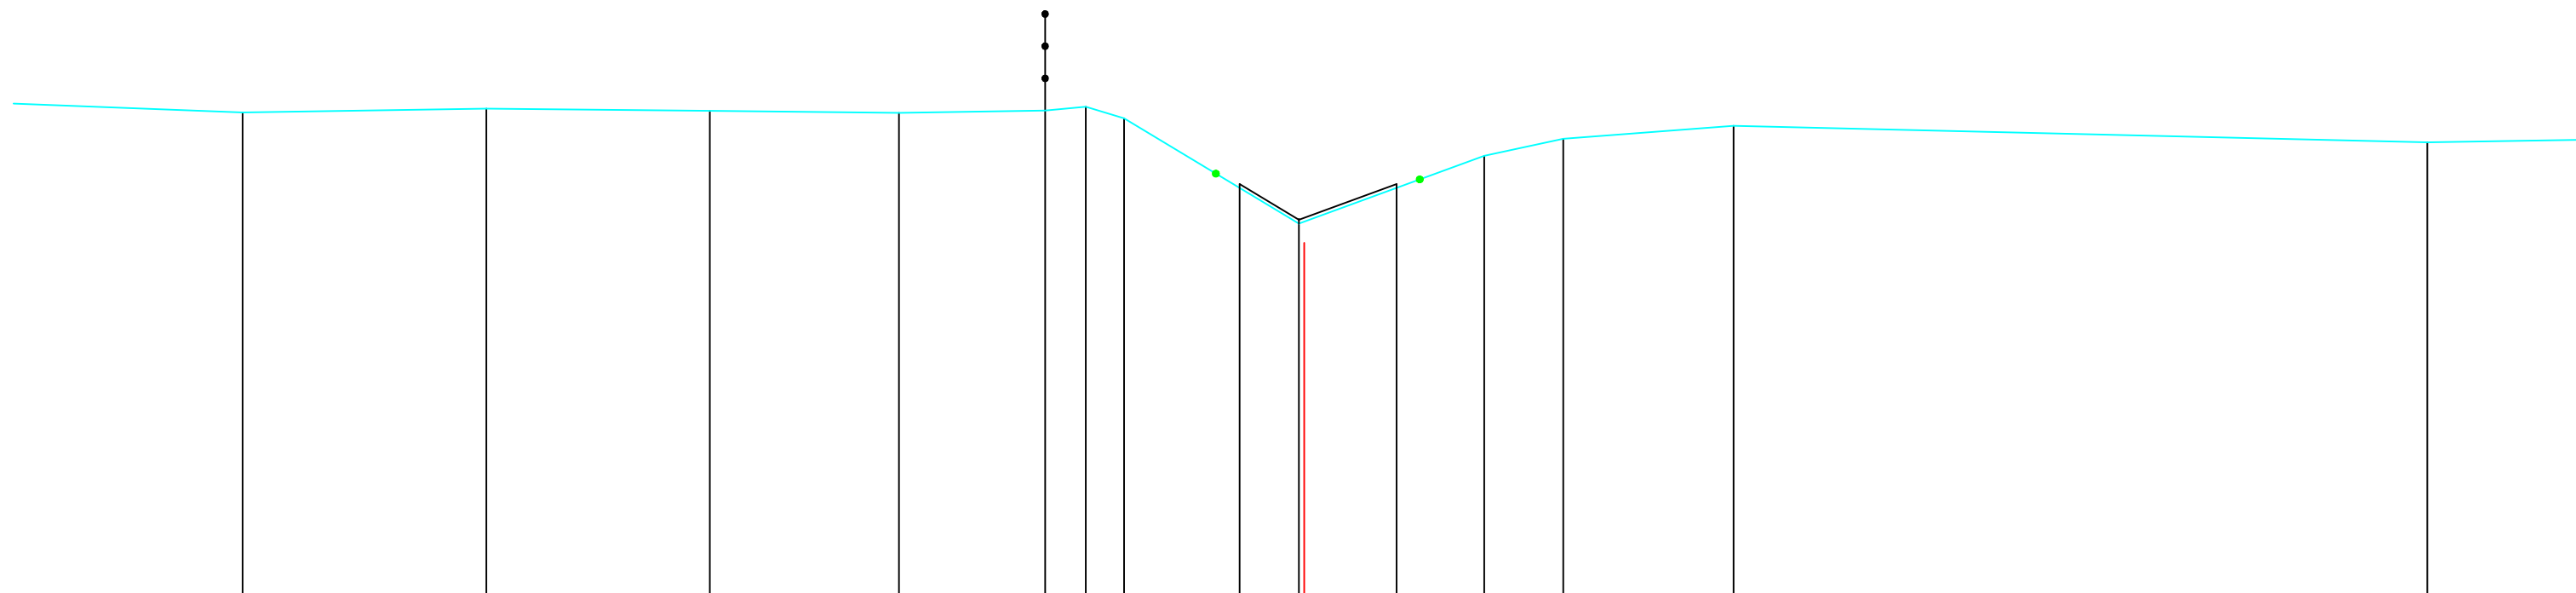


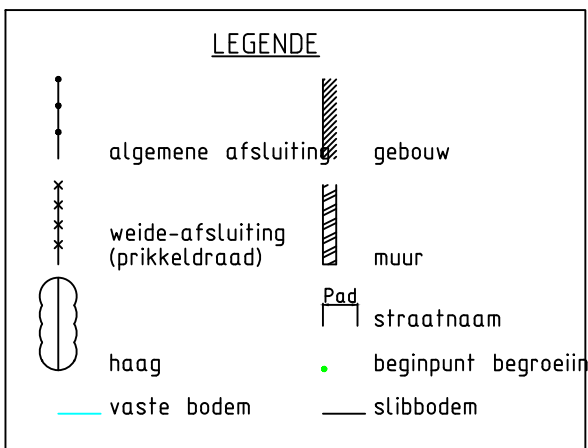

TERREINHOOGTES (m)	57.46	57.50	57.56	57.53	57.50	57.53	57.59	57.41	55.78	56.83	57.10	57.30	57.04
SLIBBODEM (m)								56.39	55.84	56.39			
TUSSENAFSTANDEN (m)	3.70	3.78	3.47	2.94	2.27	0.63	0.59	2.71	2.88	1.23	2.65	10.78	
GECUM. AFSTANDEN (m)	20.11	-16.4	-12.6	-9.15	-6.21	-3.94	-3.31	-2.71	0.00	2.88	4.11	6.75	17.53