



Legende

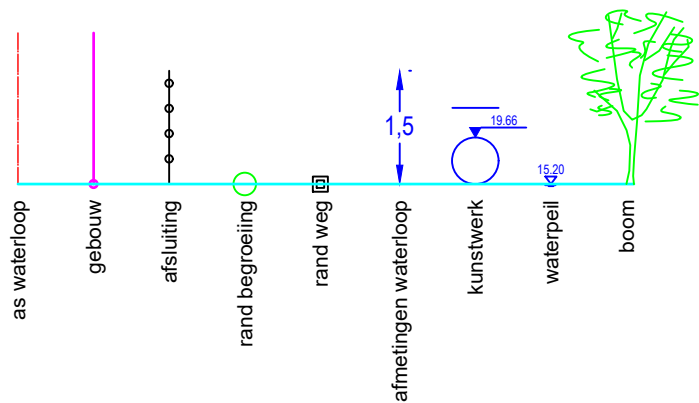

DWARSPROFIEL 1
Hsch 1/100
Lsch 1/100
Vvlak 10 m T.A.W.

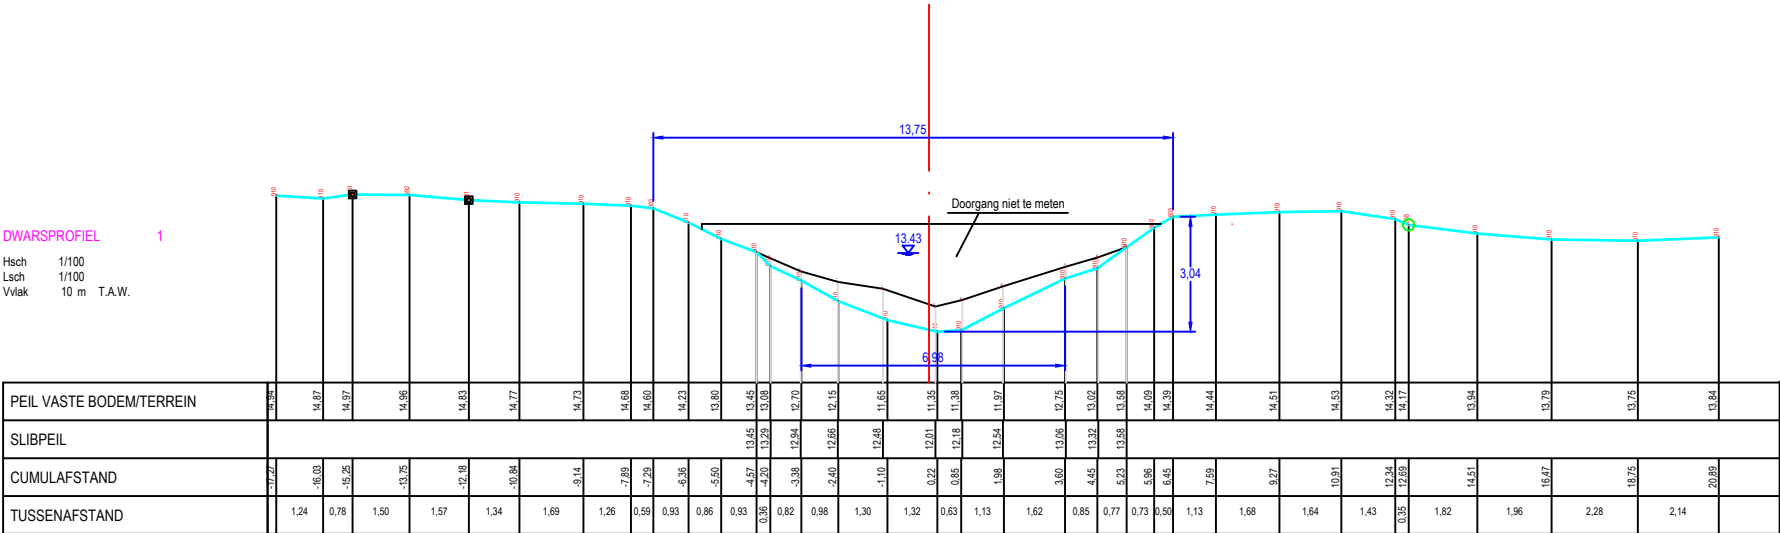

SLIBPEIL																																					
TUSSENAFSTAND		1.24	0.78	1.50	1.57	1.34	1.69	1.26	0.59	0.93	0.86	0.93	0.98	0.82	0.88	1.30	1.32	0.63	1.13	1.62	0.85	0.77	0.73	0.50	1.13	1.68	1.64	1.43	0.35	1.82	1.96	2.28	2.14				

Gemeente Aarschot

B3005

Grote Motte

VHAG: 7183

Locatie atlaspunt (LB72): X-coördinaat: 183232,5876 Y-coördinaat: 186140,2138

DWARSPROFIELPLAN

Atlaspunt - 001
Datum opmeting: 5/02/2020
Schaal: 1/100

