


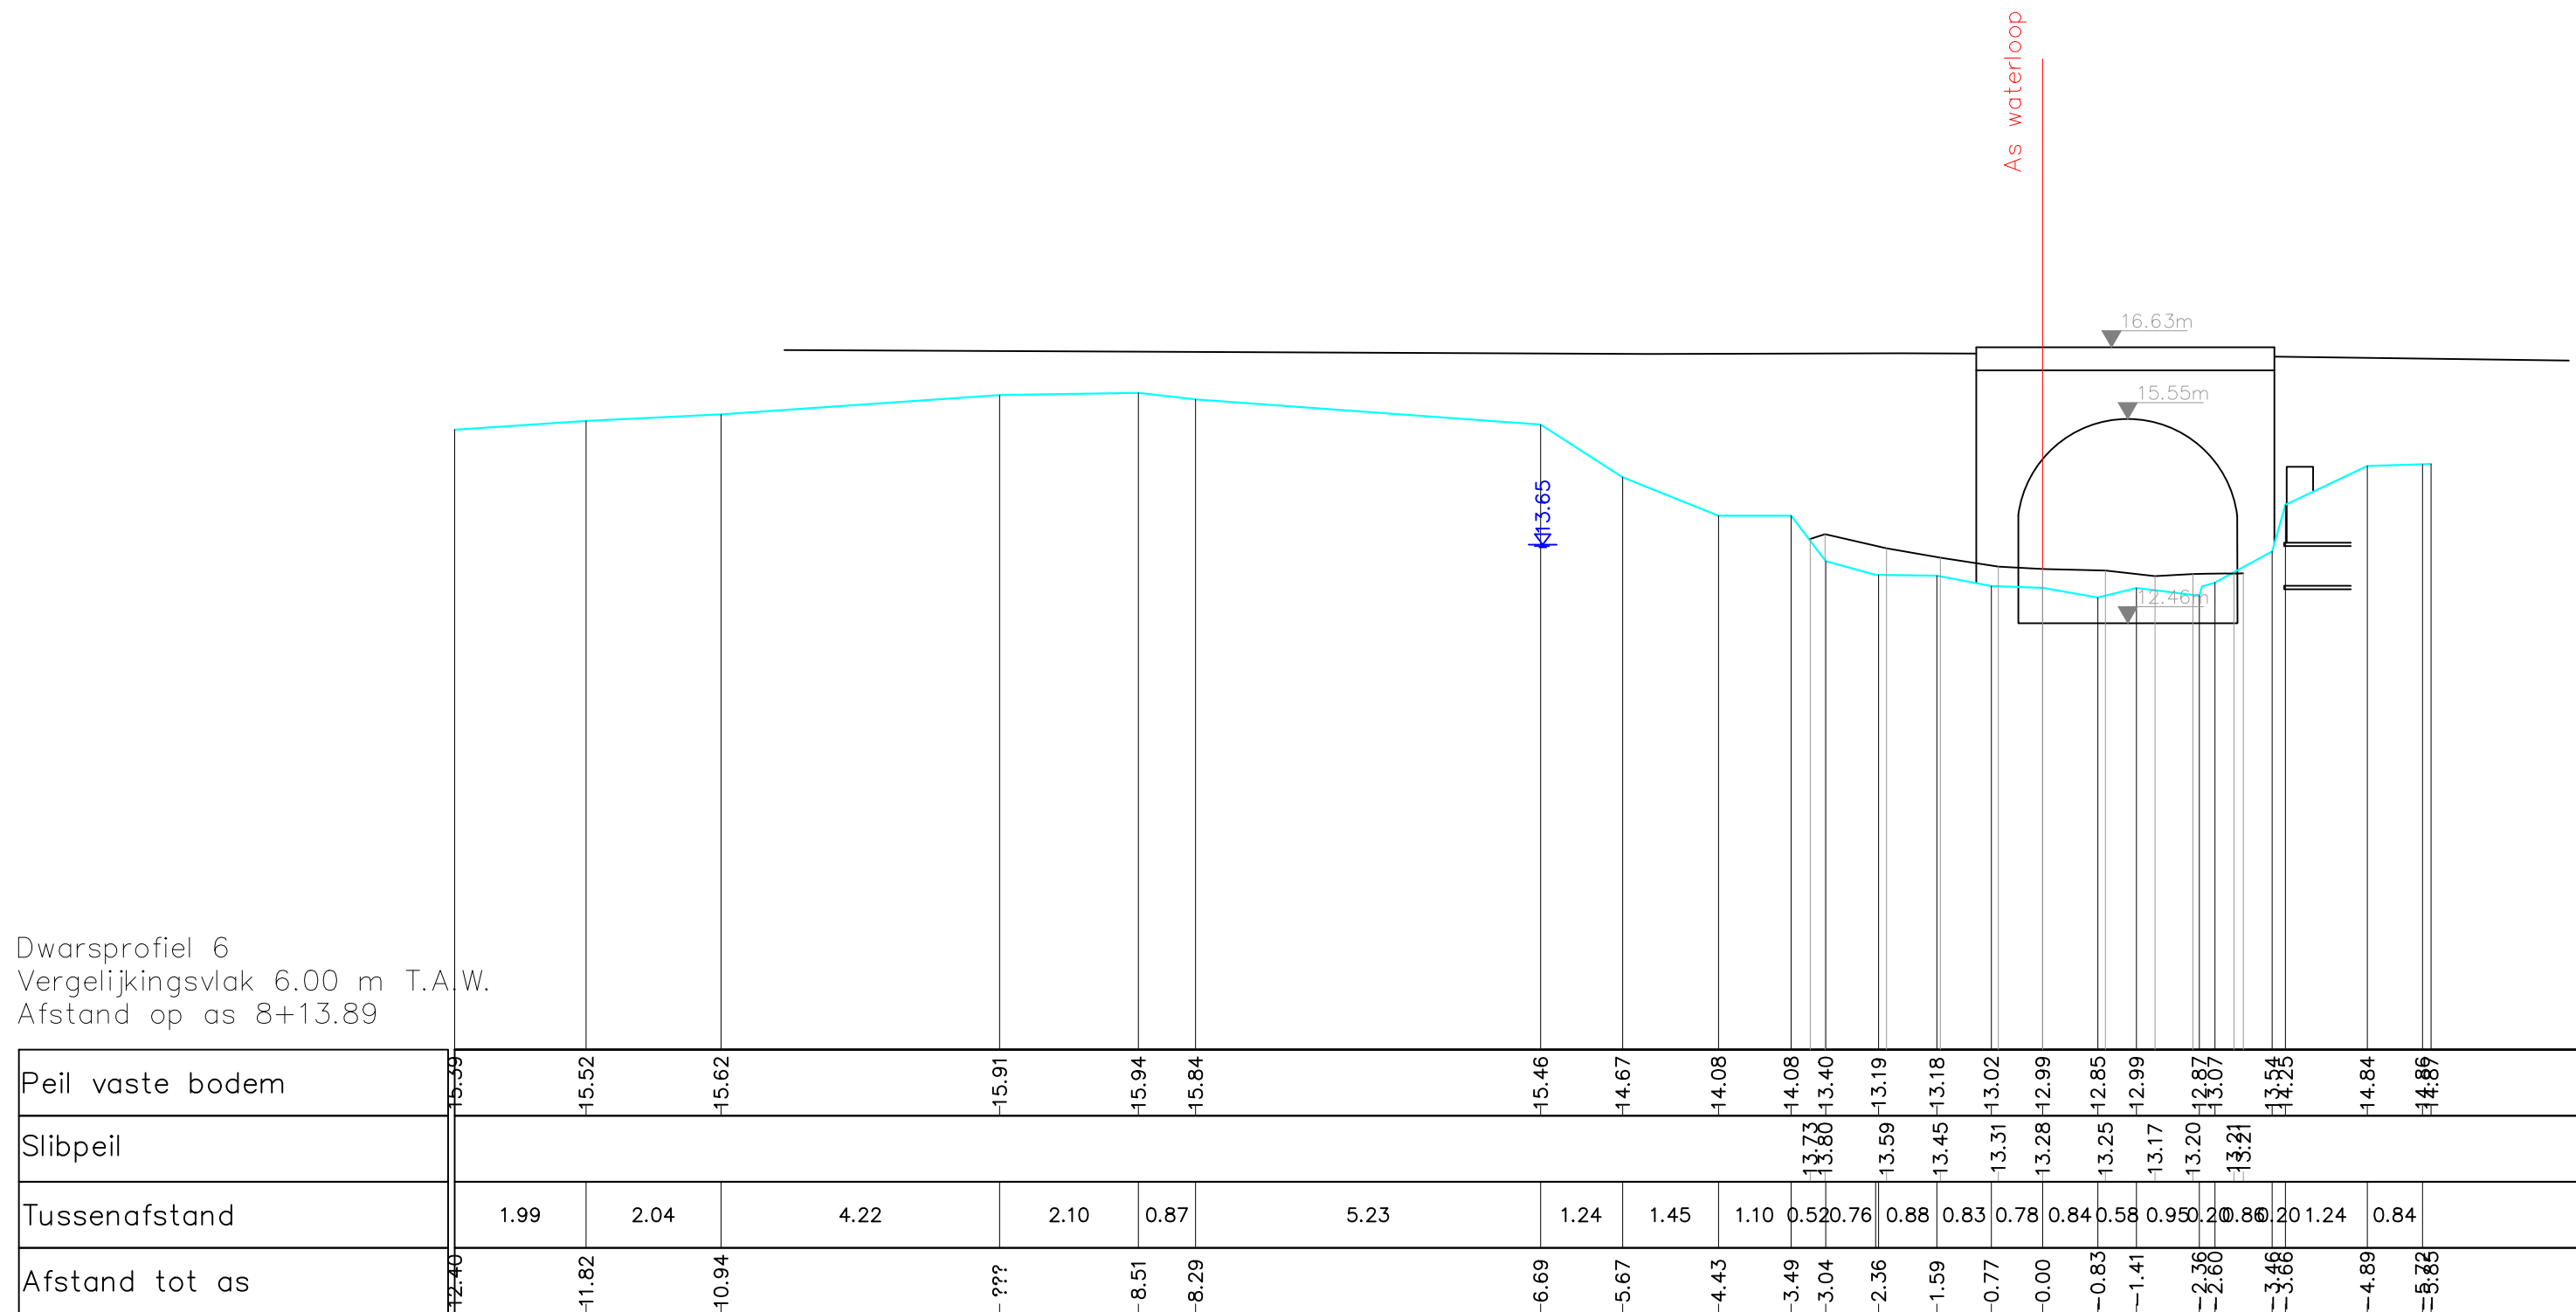

Peil vaste bodem	15.39	15.52	15.62	15.91	15.94	15.84	15.46	14.67	14.08	14.08	13.40	13.19	13.18	13.02	12.99	12.85	12.99	12.87	13.07	12.54	12.25	14.84	14.89
Slibpeil											13.73	13.59	13.45	13.31	13.28	13.25	13.17	13.20	13.21	13.25	13.25	14.84	14.89
Tussenafstand	1.99	2.04	4.22	2.10	0.87	5.23	1.24	1.45	1.10	0.52	0.76	0.88	0.83	0.78	0.84	0.58	0.95	0.20	0.80	0.20	1.24	0.84	
Afstand tot as	12.40	11.82	10.94	???	8.51	8.29	6.69	5.67	4.43	3.49	3.04	2.36	1.59	0.77	0.00	0.83	1.41	2.36	2.60	3.46	3.66	4.89	5.23