


Dwarsprofiel 42
Vergelijkingsvlak 8.00 m T.A.W.
Afstand op as 23+80.76

Peil vaste bodem		-16.69	-16.72	-16.51	-15.46	-15.34	-15.17	-15.48	-15.63	-16.96
Slibpeil					15.64	15.48	15.47	15.50		
Tussenafstand		2.26	2.25	1.37	0.87	1.00	0.84	0.82	0.06	
Afstand tot as		-7.72	-5.47	-3.24	-1.87	-1.00	-0.00	-0.84	-1.65	-1.91

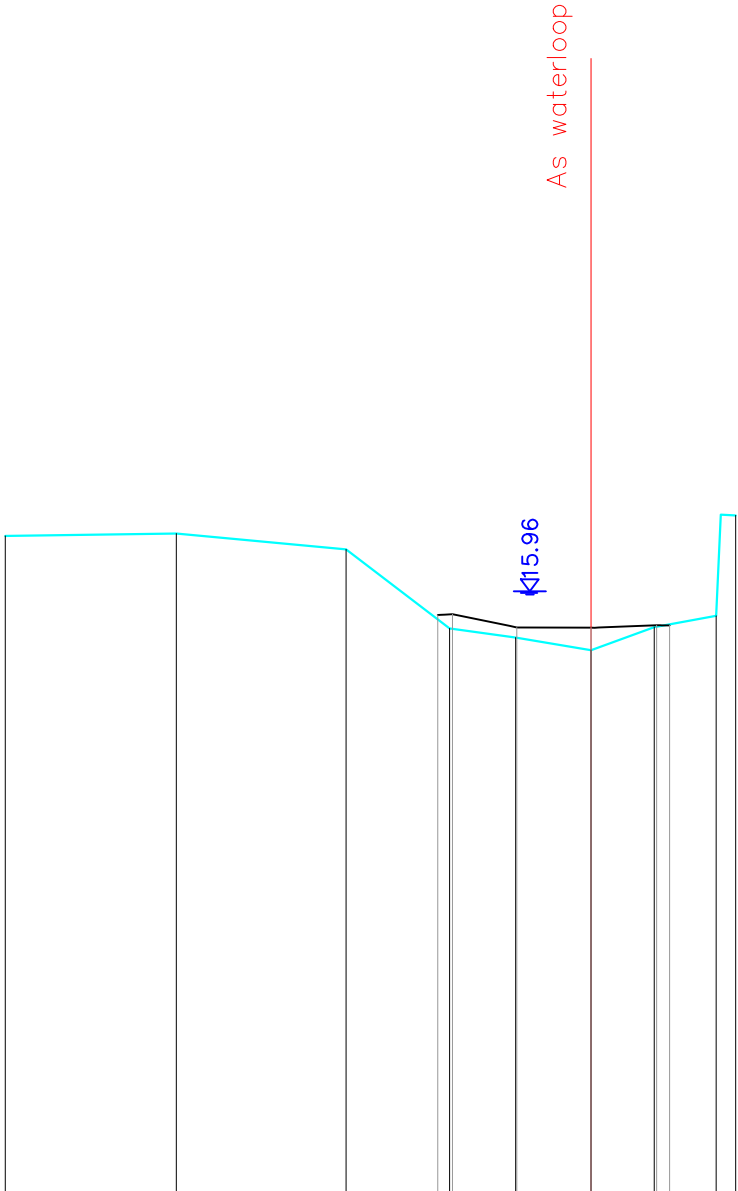

Gemeente Aarschot

B3005

Grote Motte

VHAG: 7183

Locatie atlaspunt (LB72): X-coördinaat: 185182,9642 Y-coördinaat: 185866,3451

DWARSPROFIELPLAN

Atlaspunt - 044

Datum opmeting: 18/03/2019

Schaal: 1/100



**VLAAMS-
BRABANT**