


Dwarsprofiel 56
Vergelijkingsvlak 8.00 m T.A.W.
Afstand op as 27+75.24

Peil vaste bodem	-16.79	-16.56	-15.52	-15.53	-15.17	-15.02	-15.52	-15.75	-16.65	-16.71	-16.11	-16.32	-16.42	-16.31
Slibpeil		15.90	15.90	15.77	15.71	15.66	15.71	15.81						
Tussenafstand		3.89	0.42	0.65	0.52	1.09	1.00	0.93	0.85	0.52	0.96	1.01	2.28	2.16
Afstand tot as	-6.57	-2.68	-2.26	-1.61	-1.09	-0.00	-1.00	-1.93	-2.78	-3.30	-4.26	-5.27	-7.55	-9.71

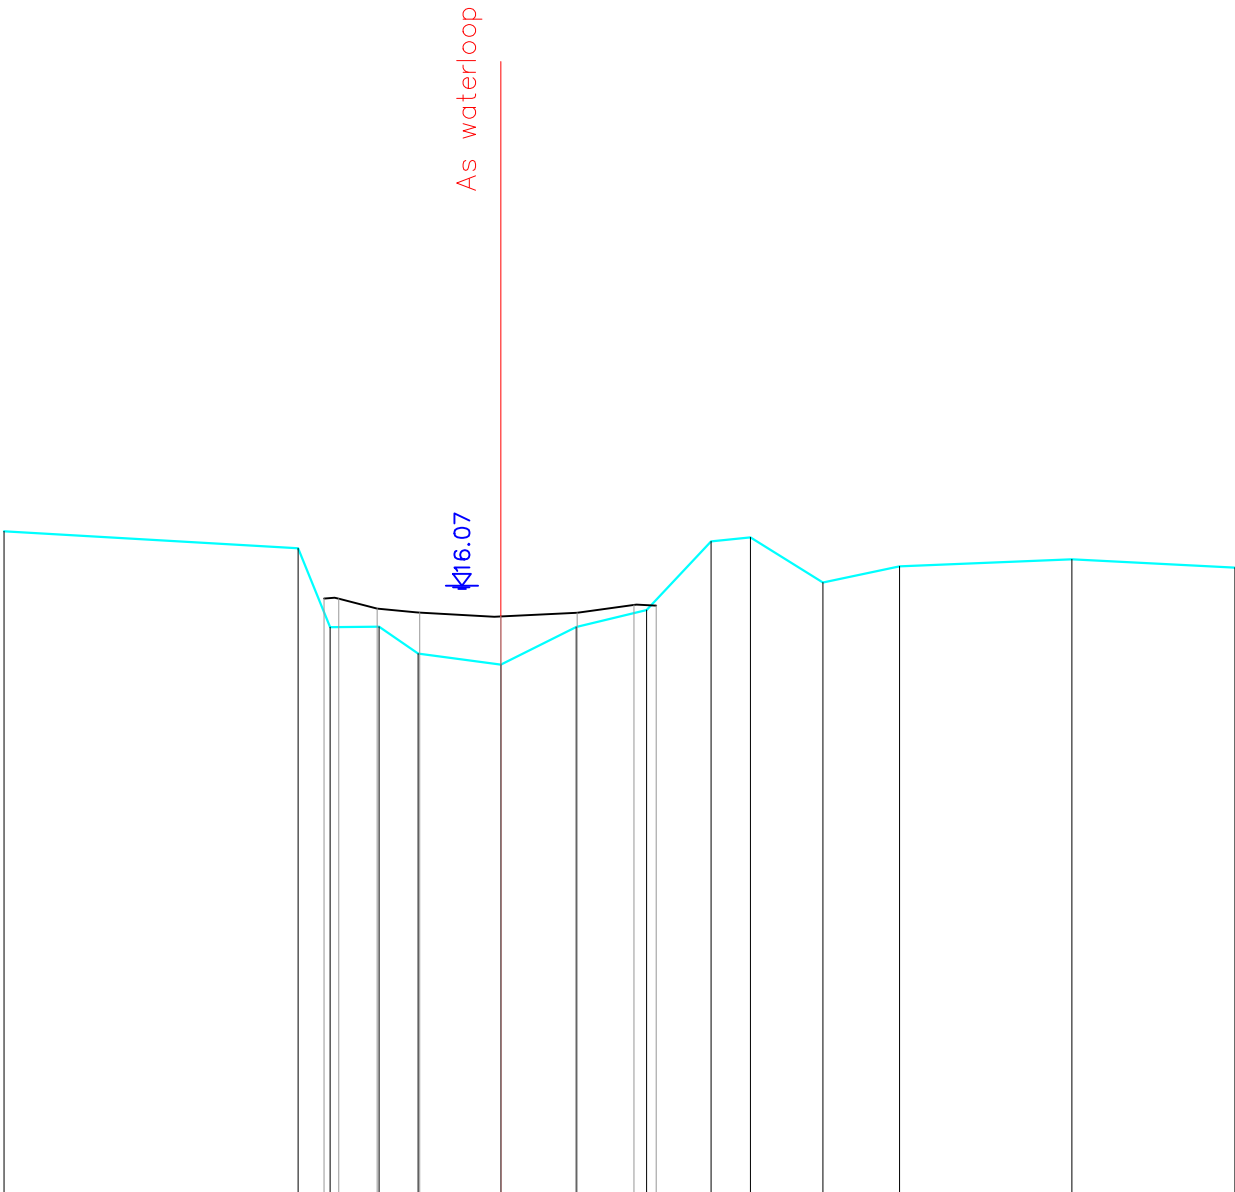

Gemeente Aarschot

B3005 **Grote Motte**

VHAG: 7183

Locatie atlaspunt (LB72): X-coördinaat: 185481,6423 Y-coördinaat: 186113,7192

DWARSPROFIELPLAN

Atlaspunt - 058
Datum opmeting: 18/03/2019
Schaal: 1/100

