


Dwarsprofiel 64
Vergelijkingsvlak 8.00 m T.A.W.
Afstand op as 29+52.82

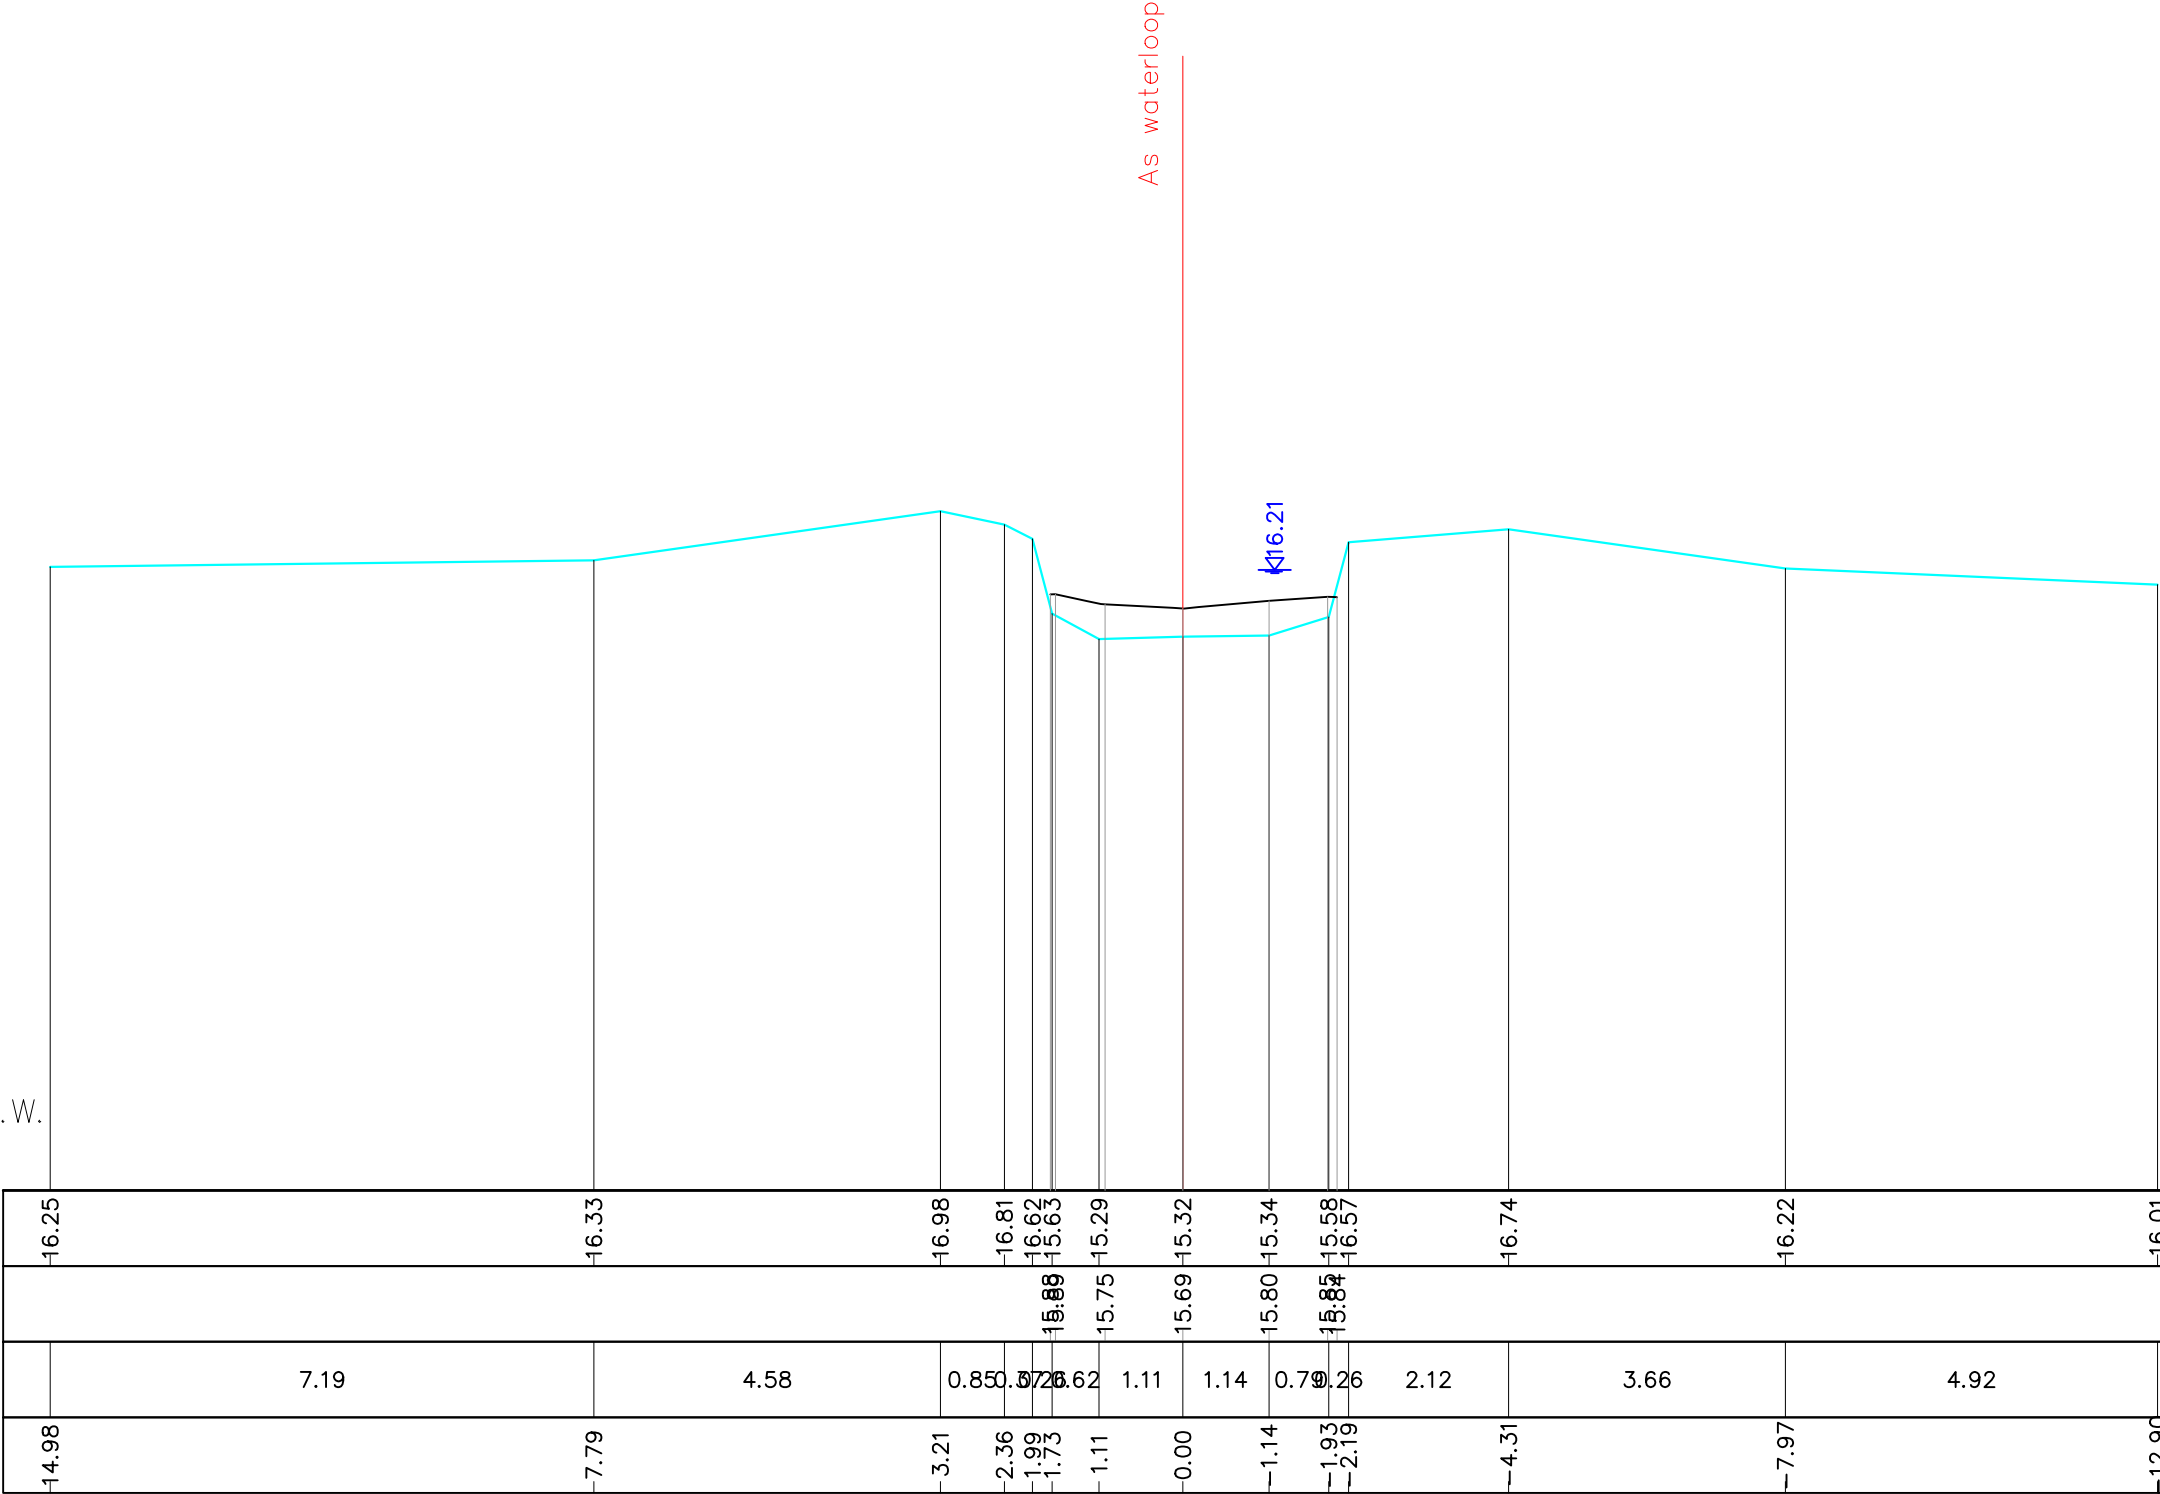

Peil vaste bodem	-16.25	-16.33	-16.98	-16.81	-16.62	-15.63	-15.29	-15.32	-15.34	-15.58	-16.57	-16.74	-16.22	-16.01
Slibpeil					-15.89	-15.75	-15.69	-15.80	-15.85	-15.84				
Tussenafstand	7.19	4.58	0.85	0.72	0.62	1.11	1.14	0.79	0.26	2.12	3.66	4.92		
Afstand tot as	-14.98	-7.79	-3.21	-2.36	-1.99	-1.73	-1.11	-0.00	-1.14	-1.93	-2.19	-4.31	-7.97	-12.90

Gemeente Aarschot

B3005 **Grote Motte**

VHAG: 7183

Locatie atlaspunt (LB72): X-coördinaat: 185650,2866 Y-coördinaat: 186136,692

DWARSPROFIELPLAN

Atlaspunt - 066
Datum opmeting: 18/03/2019
Schaal: 1/100

