


Dwarsprofiel 108  
Vergelijkingsvlak 8.00 m T.A.W.  
Afstand op as 48+06.79

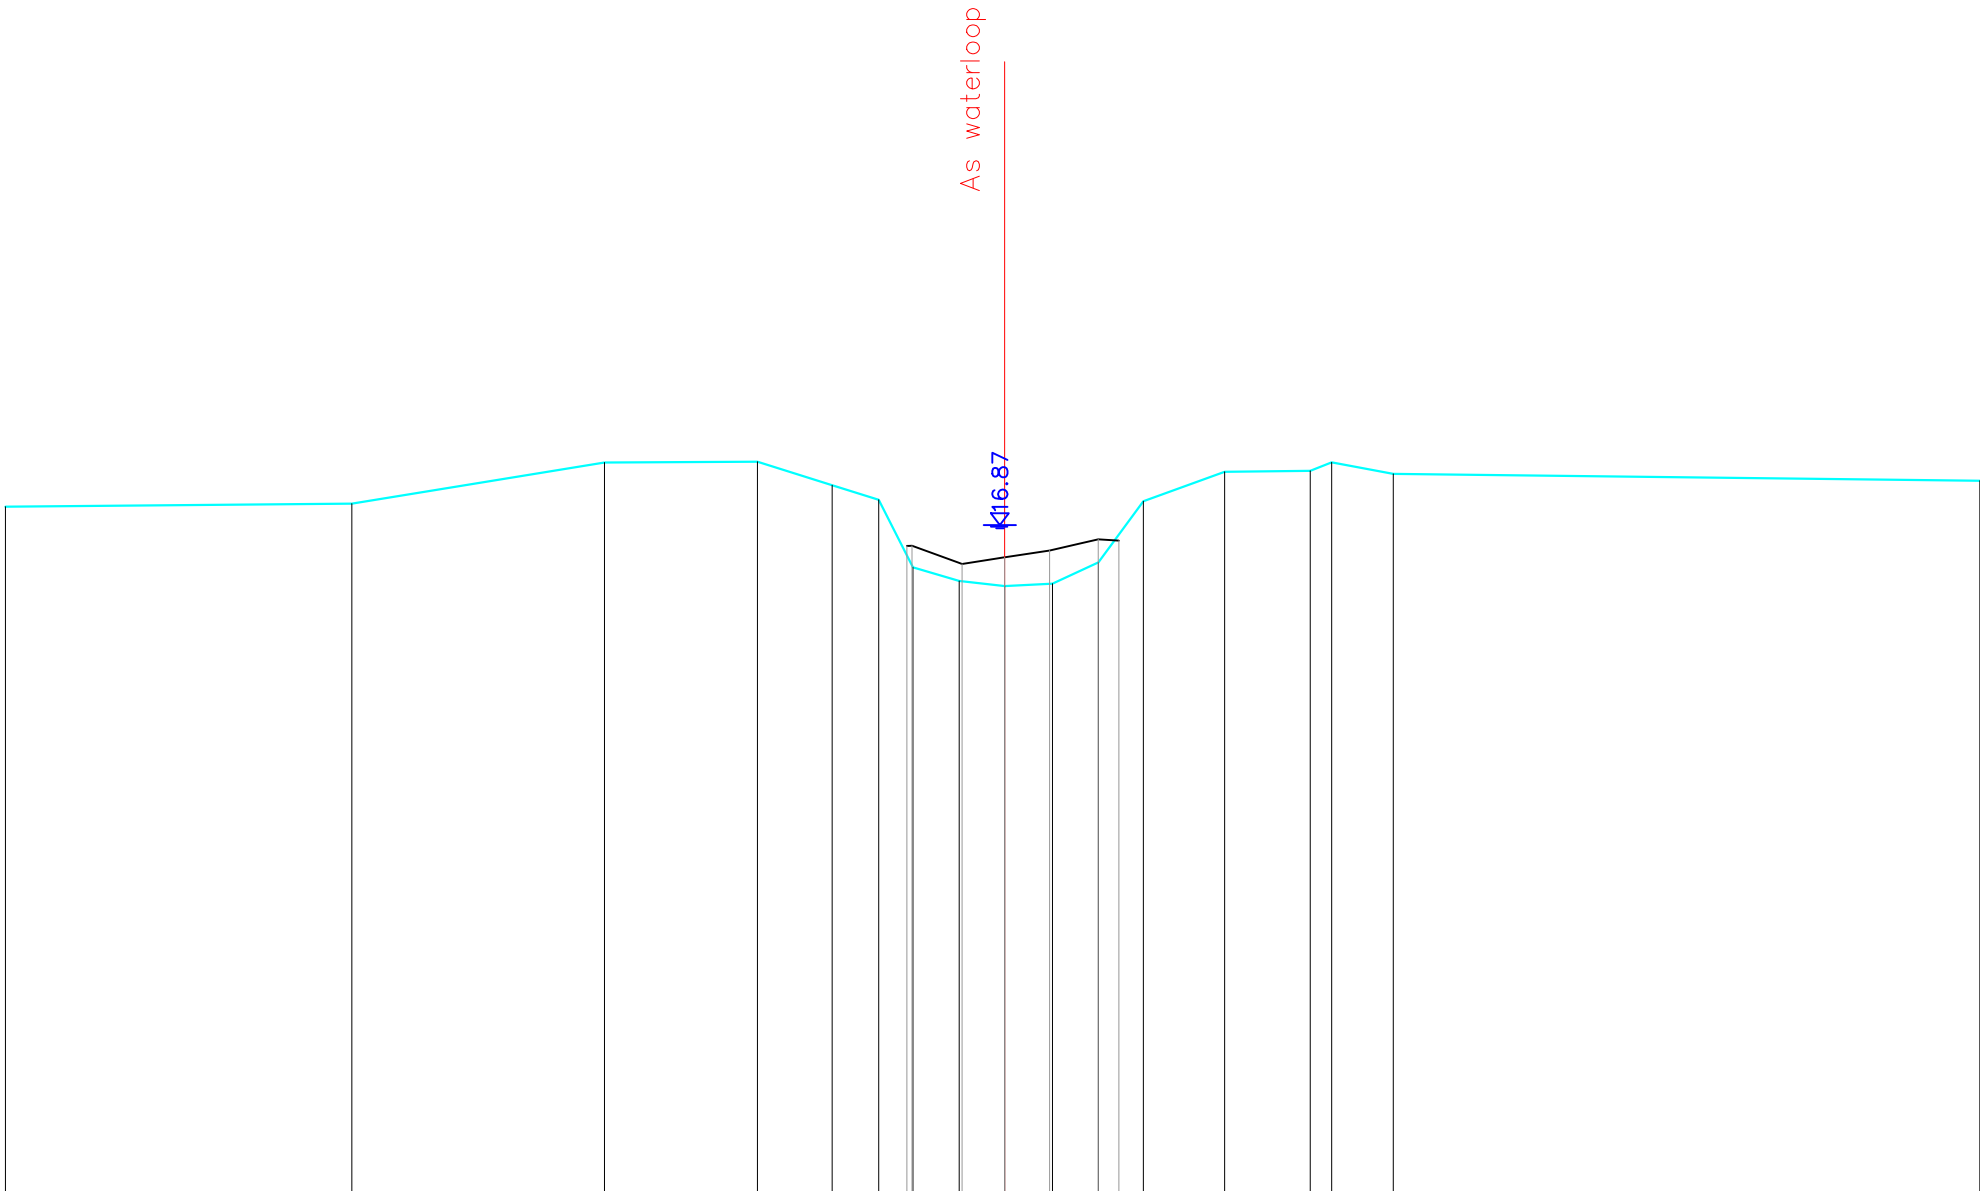

|                  |        |        |        |        |        |        |        |        |        |        |        |        |        |        |        |        |        |
|------------------|--------|--------|--------|--------|--------|--------|--------|--------|--------|--------|--------|--------|--------|--------|--------|--------|--------|
| Peil vaste bodem | -17.12 | -17.16 | -17.70 | -17.71 | -17.40 | -17.21 | -16.32 | -16.13 | -16.07 | -16.10 | -16.38 | -17.19 | -17.58 | -17.59 | -17.70 | -17.55 | -17.46 |
| Slibpeil         |        |        |        |        |        | 16.60  | 16.36  | 16.45  | 16.54  | 16.69  | 16.67  |        |        |        |        |        |        |
| Tussenafstand    |        | 4.58   | 3.34   | 2.02   | 0.99   | 0.60   | 0.45   | 0.60   | 0.63   | 0.60   | 0.60   | 1.08   | 1.13   | 0.28   | 0.82   | 7.76   |        |
| Afstand tot as   | -12.67 | -8.29  | -5.09  | -3.16  | -2.21  | -1.63  | -1.19  | -0.60  | -0.00  | -0.63  | -1.24  | -1.84  | -2.91  | -4.04  | -4.33  | -5.14  | -12.90 |

Gemeente Aarschot

**B3005**

**Grote Motte**

VHAG: 7183

Locatie atlaspunt (LB72): X-coördinaat: 186945,5497 Y-coördinaat: 185918,712

DWARSPROFIELPLAN

Atlaspunt - 110

Datum opmeting: 18/03/2019

Schaal: 1/100



**VLAAMS-  
BRABANT**