


Legende

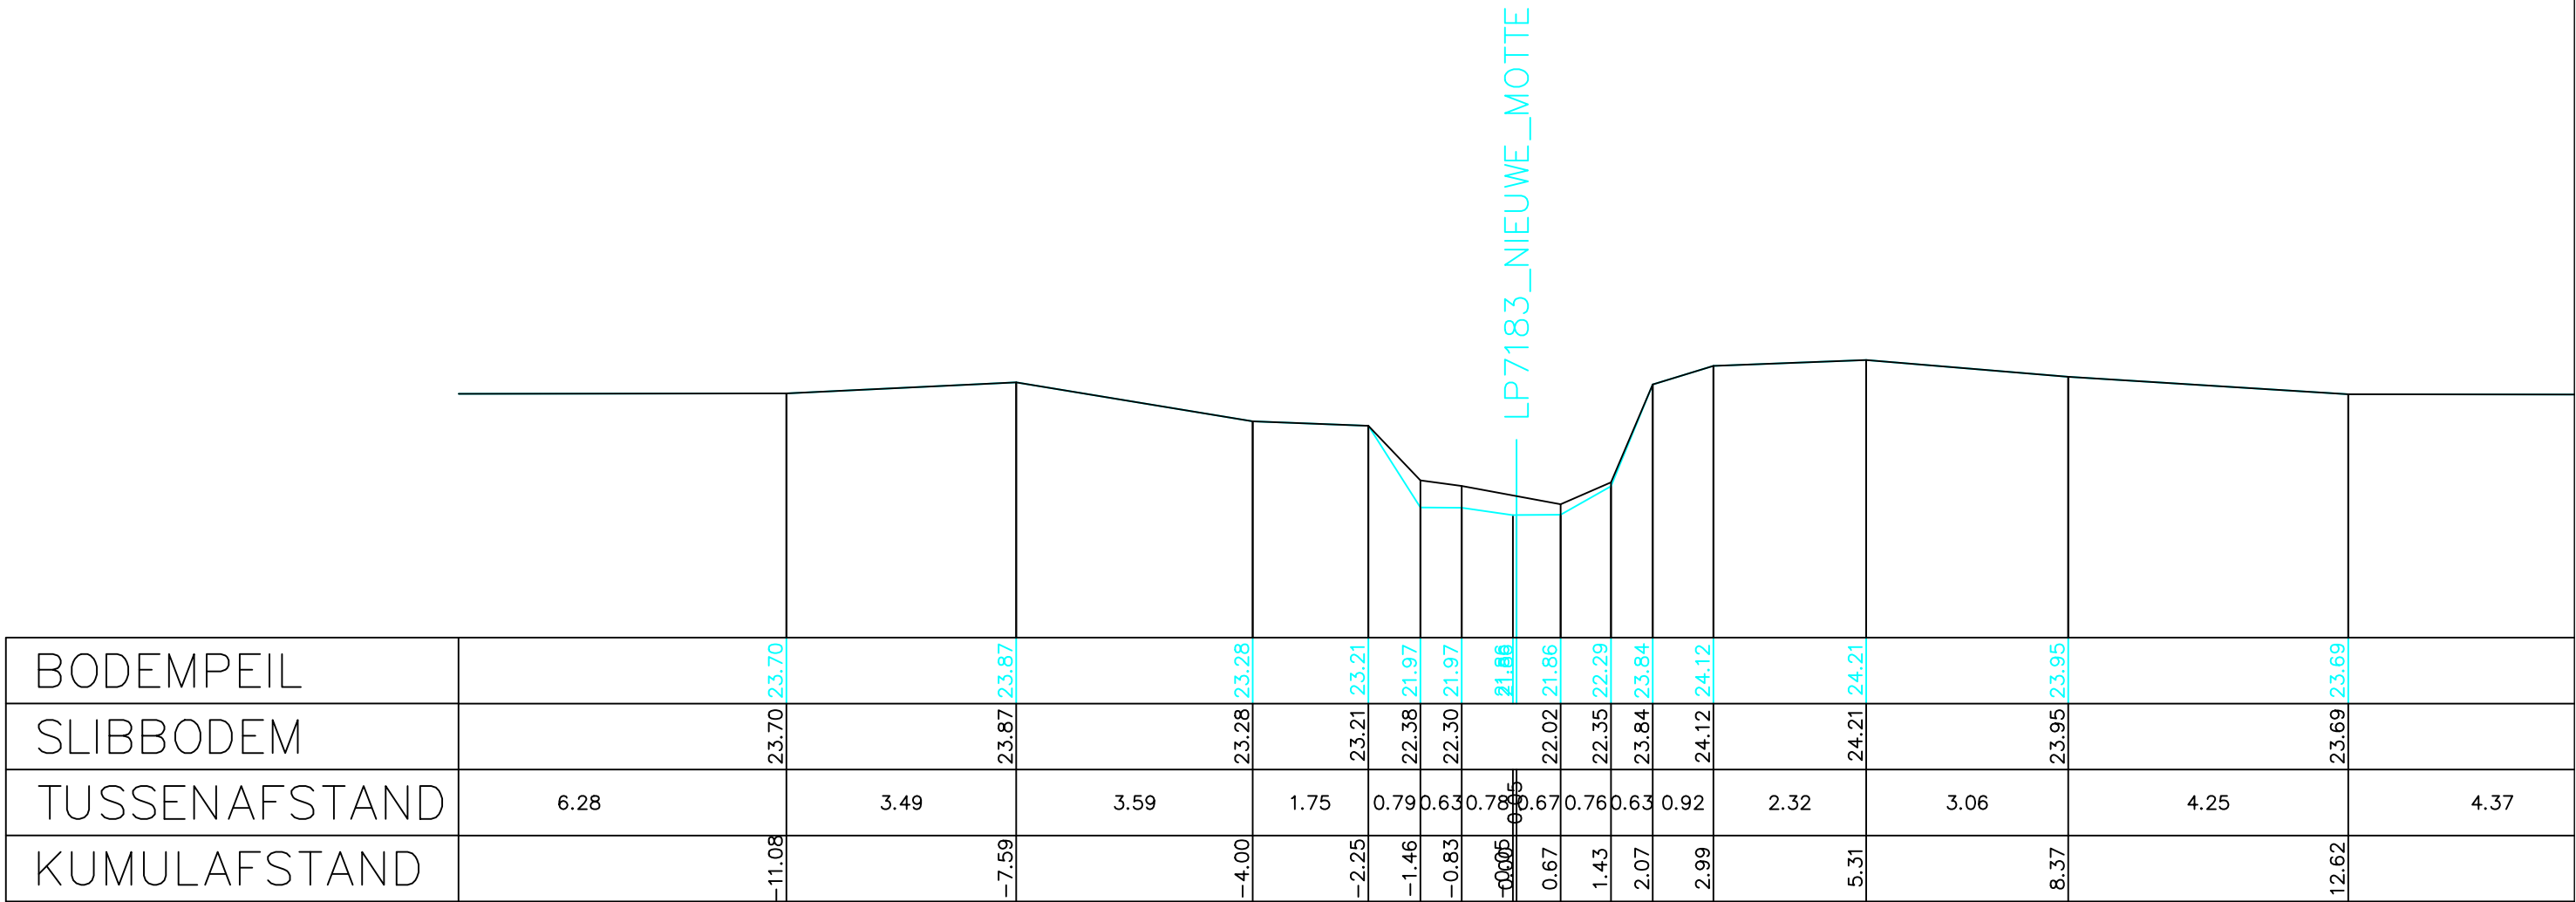

|               |      
|---------------|------|--------|------|-------|------|-------|------|-------|-------|-------|-------|-------|-------|-------|-------|------|-------|------|-------|------|-------|------|
| BODEMPEIL     |      | 23.70  |      | 23.87 |      | 23.28 |      | 23.21 | 21.97 | 21.97 | 21.86 | 21.86 | 22.29 | 23.84 | 24.12 |      | 24.21 |      | 23.95 |      | 23.69 |      |
| SLIBBODEM     |      | 23.70  |      | 23.87 |      | 23.28 |      | 23.21 | 22.38 | 22.30 |       | 22.02 | 22.35 | 23.84 | 24.12 |      | 24.21 |      | 23.95 |      | 23.69 |      |
| TUSSENAFSTAND | 6.28 |        | 3.49 |       | 3.59 |       | 1.75 | 0.79  | 0.63  | 0.78  | 0.67  | 0.76  | 0.63  | 0.92  |       | 2.32 |       | 3.06 |       | 4.25 |       | 4.37 |
| KUMULAFSTAND  |      | -11.08 |      | -7.59 |      | -4.00 |      | -2.25 | -1.46 | -0.83 | -0.05 | 0.67  | 1.43  | 2.07  | 2.99  |      | 5.31  |      | 8.37  |      | 12.62 |      |

Gemeente Tielt-Winge

B3005

Grote Motte

VHAG: 7183

Locatie atlaspunt (LB72): X-coördinaat: 186975,5175 Y-coördinaat: 182392,7807

DWARSPROFIELPLAN

Atlaspunt - 199  
Datum opmeting: 27/07/2005  
Schaal: 1/100

