


Legende

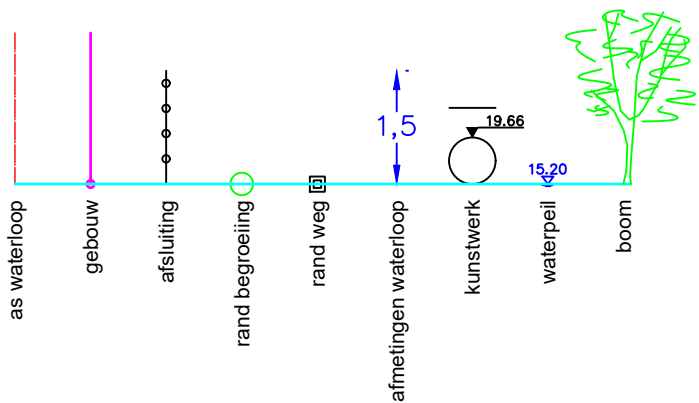

BODEMPEIL		23.77	23.93	23.90	22.68	22.54	22.76	23.92	24.08	24.14	24.19	23.91	
SLIBBODEM		23.77	23.93	23.90	23.01	22.75	22.81	23.92	24.08	24.14	24.19	23.91	
TUSSENAFSTAND	4.83		6.73	2.48	1.69	1.80	1.37	1.19	1.15	2.83	1.59	1.21	8.17
KUMULAFSTAND	-12.70	-5.97	-3.49	-1.80	0.00	1.47	2.66	3.81	6.64	8.23	9.44		

Gemeente Tielt-Winge

B3005 Grote Motte

VHAG: 7183

Locatie atlaspunt (LB72): X-coördinaat: 186899,021 Y-coördinaat: 182127,4559

DWARSPROFIELPLAN

Atlaspunt - 208
Datum opmeting: 27/07/2005
Schaal: 1/100

