


Legende

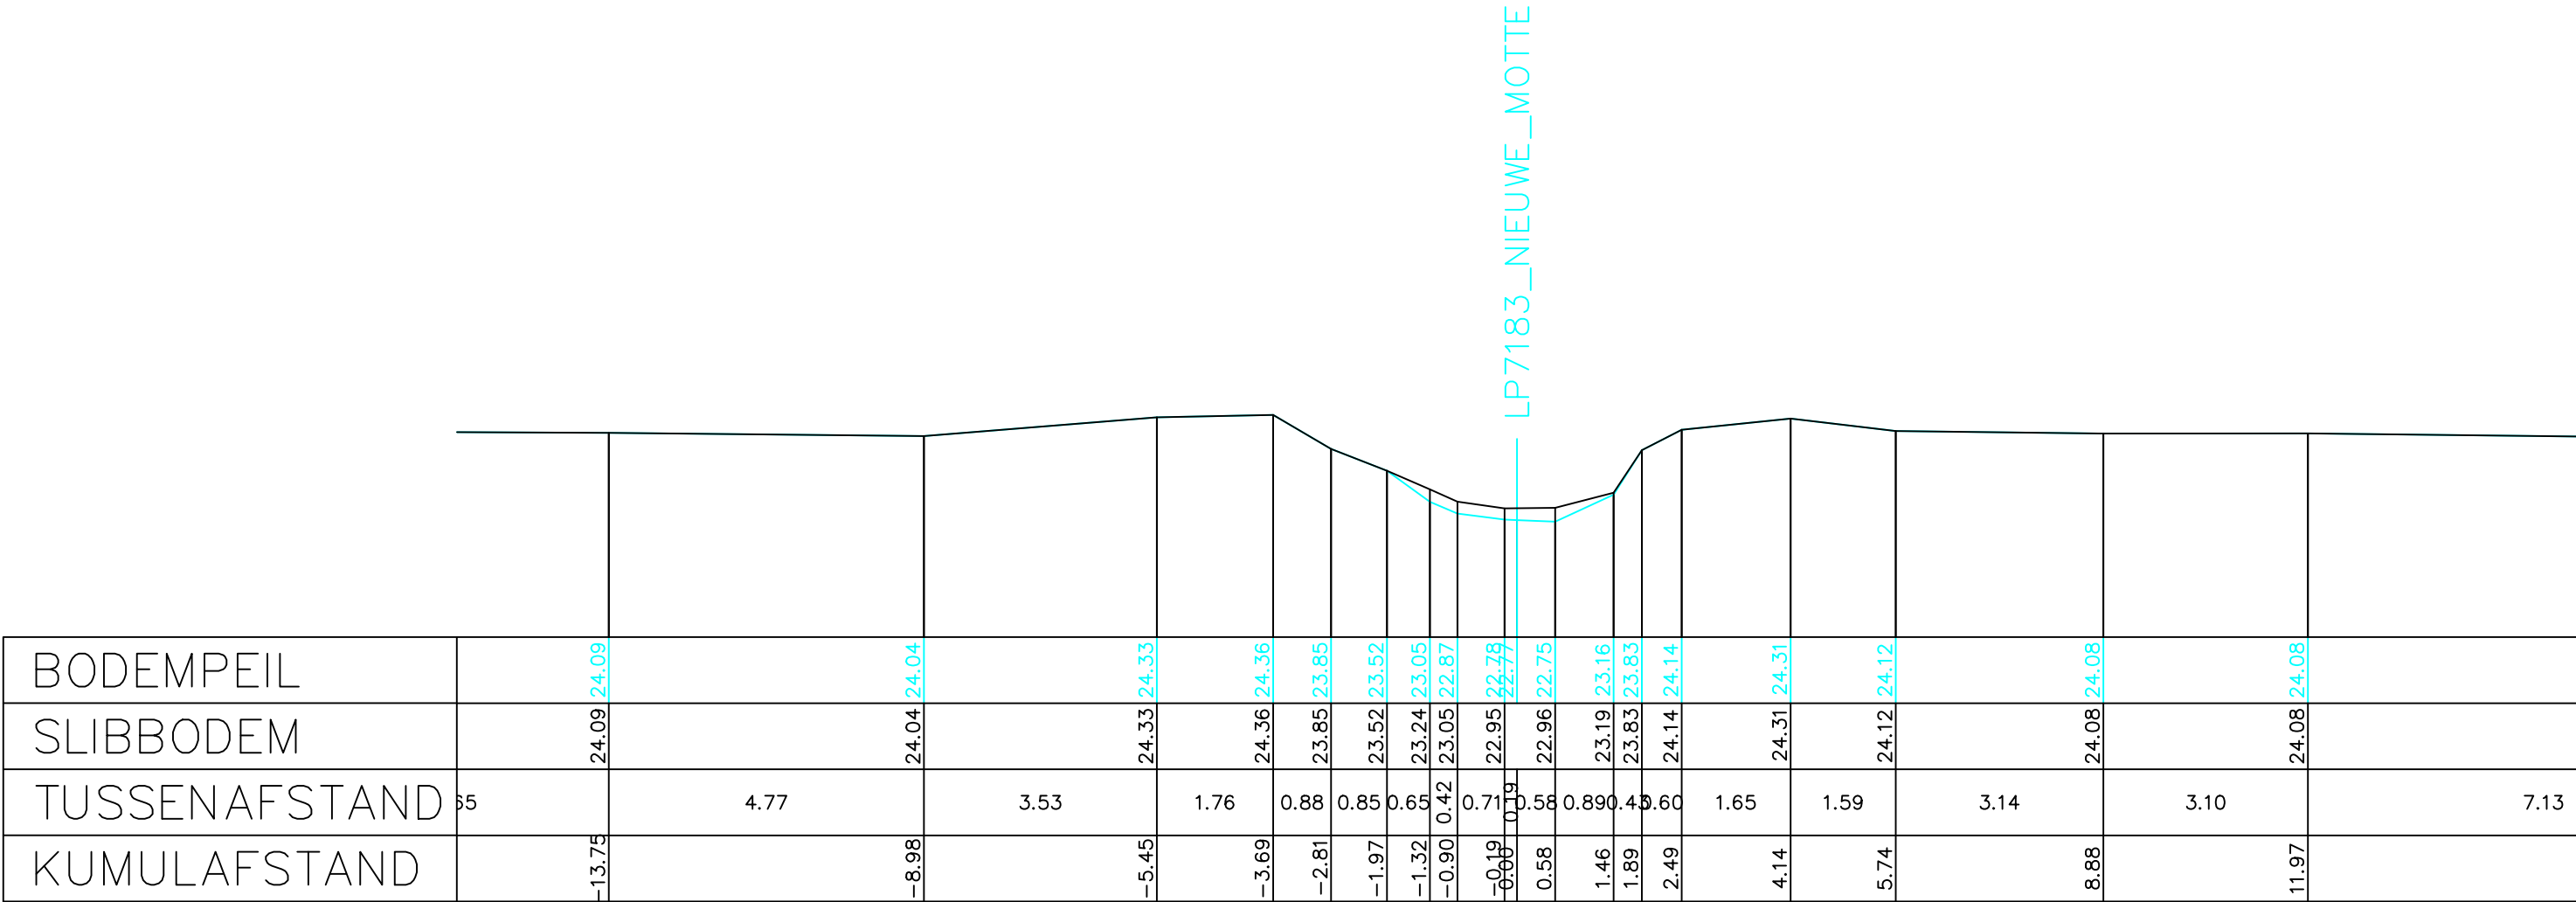

BODEMPEIL	24.09	24.04	24.33	24.36	23.85	23.52	23.05	22.87	22.78	22.75	23.16	23.83	24.14	24.31	24.12	24.08	24.08
SLIBBODEM	24.09	24.04	24.33	24.36	23.85	23.52	23.05	22.87	22.78	22.75	23.16	23.83	24.14	24.31	24.12	24.08	24.08
TUSSENAFSTAND	5	4.77	3.53	1.76	0.88	0.85	0.65	0.42	0.71	0.58	0.89	0.43	0.60	1.65	1.59	3.14	3.10
KUMULAFSTAND	-13.75	-8.98	-5.45	-3.69	-2.81	-1.97	-1.32	-0.90	-0.19	0.58	1.46	1.89	2.49	4.14	5.74	8.88	11.97

Gemeente Tielt-Winge

B3005

Grote Motte

VHAG: 7183

Locatie atlaspunt (LB72): X-coördinaat: 186720,3096 Y-coördinaat: 181845,4564

DWARSPROFIELPLAN

Atlaspunt - 217
Datum opmeting: 27/07/2005
Schaal: 1/100

