
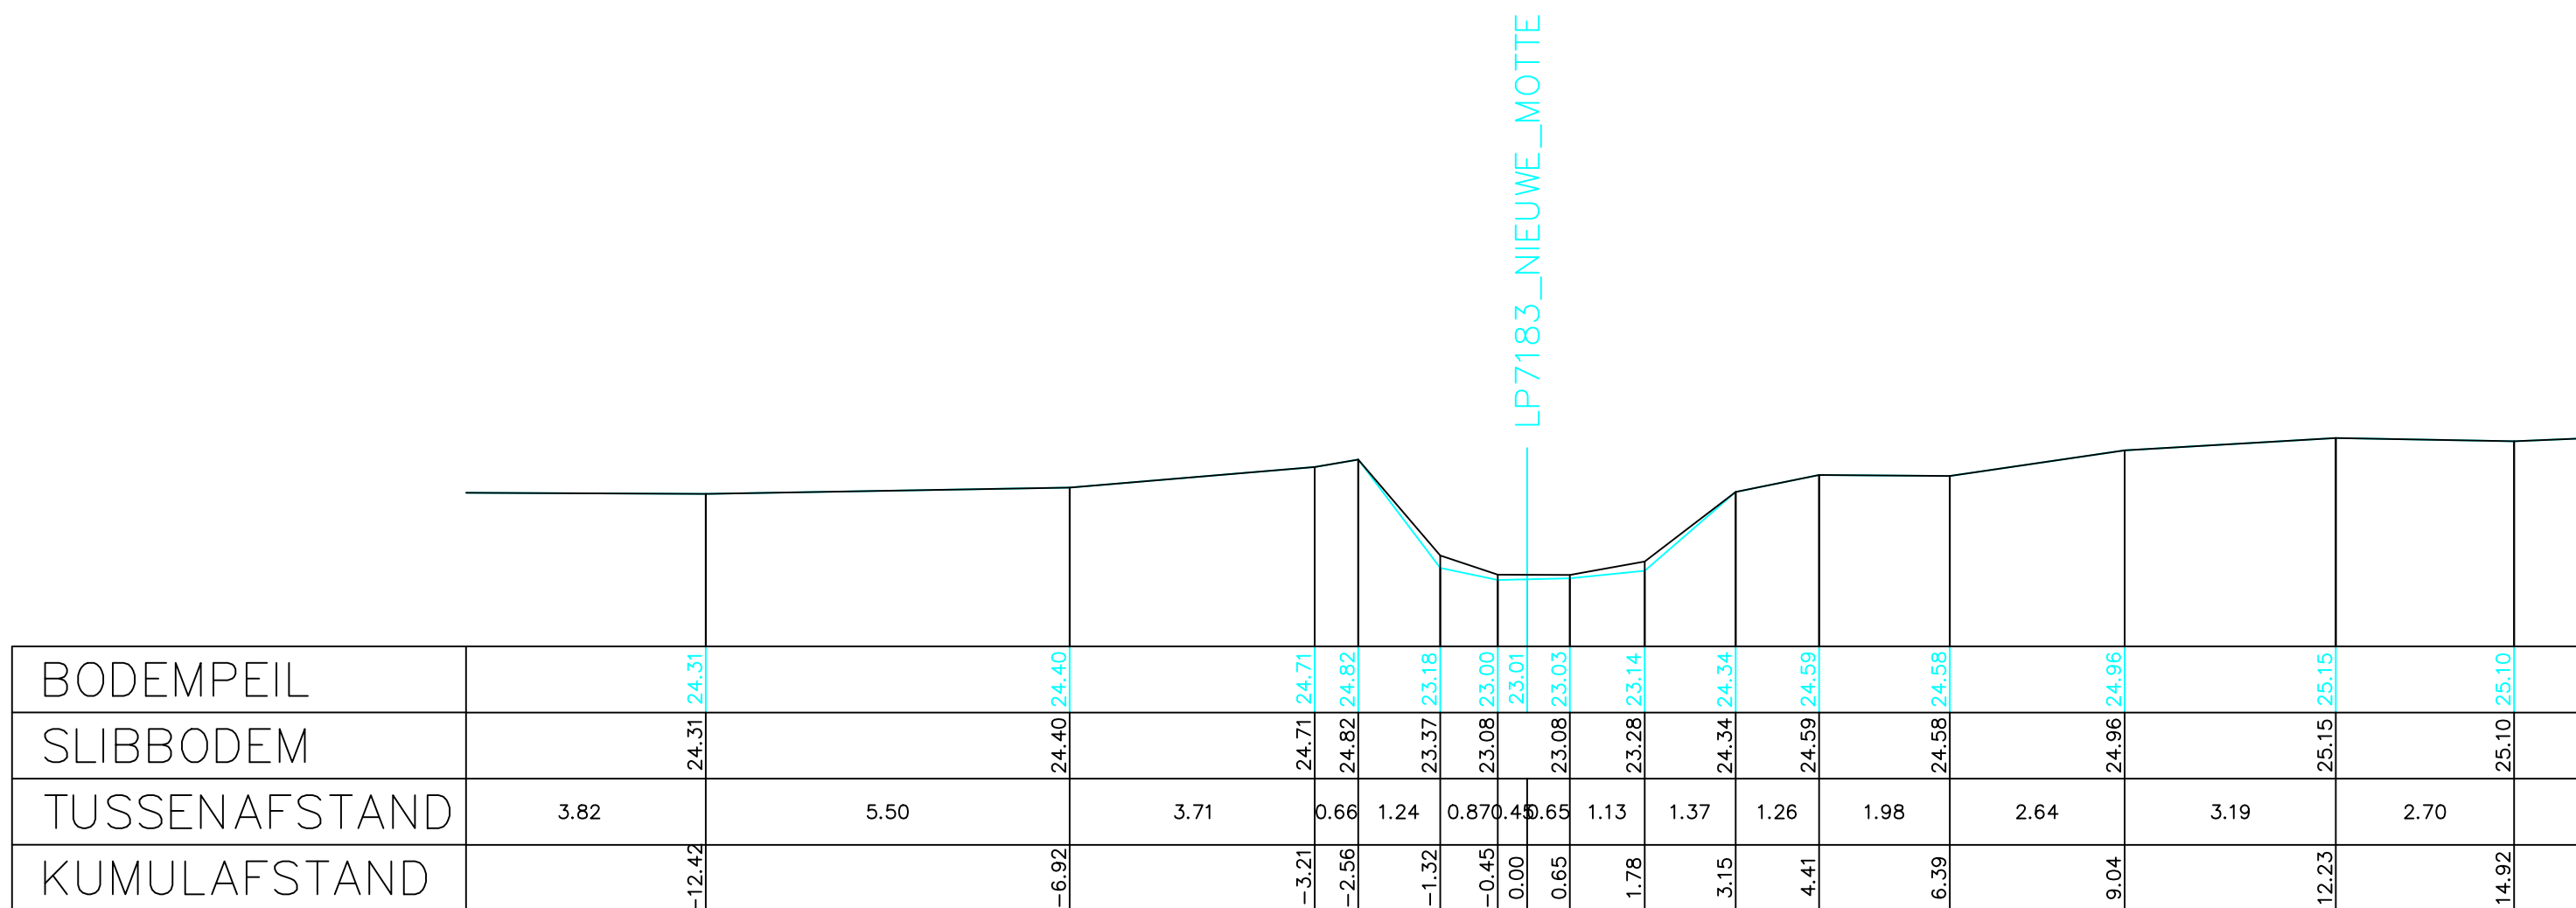


Legende

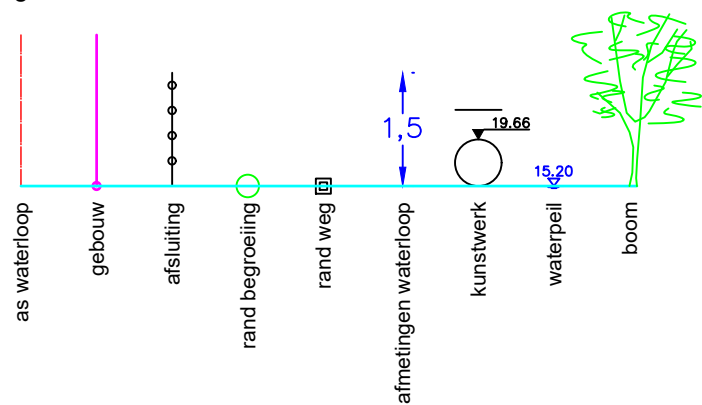

BODEMPEIL		24.31	24.40	24.71	24.82	23.18	23.00	23.01	23.03	23.14	24.34	24.59	24.58	24.96	25.15	25.10
SLIBBODEM		24.31	24.40	24.71	24.82	23.37	23.08		23.08	23.28	24.34	24.59	24.58	24.96	25.15	25.10
TUSSENAFSTAND	3.82		5.50	3.71	0.66	1.24	0.87	0.45	0.65	1.13	1.37	1.26	1.98	2.64	3.19	2.70
KUMULAFSTAND	-12.42		-6.92	-3.21	-2.56	-1.32	-0.45	0.00	0.65	1.78	3.15	4.41	6.39	9.04	12.23	14.92

Gemeente Tielt-Winge

B3005

Grote Motte

VHAG:7183

Locatie atlaspunt (LB72):

X-coördinaat: 186439,3354 Y-coördinaat: 181584,9933

DWARSPROFIELPLAN

Atlaspunt - 228

Datum opmeting: 27/07/2005

Schaal:	1/100
---------	-------

