


Legende

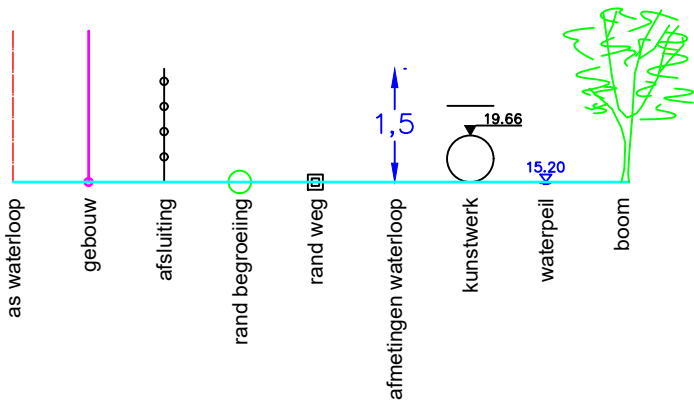

BODEMPEIL		24.41		24.64		24.72	24.43	23.40	23.09	23.24	23.35	23.48		24.44		24.83		24.89		24.84		24.57		24.23		24.40
SLIBBODEM		24.41		24.64		24.72	24.43	23.47			23.40	23.60		24.44		24.83		24.89		24.84		24.57		24.23		24.40
TUSSENAFSTAND	9.90		2.44	1.33	0.81	0.78	0.88	0.62	0.47	1.04	1.09	1.13	2.20	1.85	0.80	2.83	3.92									
KUMULAFSTAND		-6.86		-4.42		-3.09	-2.28	-1.50	-0.62	0.00	0.47	1.50	2.59	3.73	5.93	7.78	8.57	11.40								15.33

Gemeente Tielt-Winge

B3005

Grote Motte

VHAG: 7183

Locatie atlaspunt (LB72): X-coördinaat: 186209,0325 Y-coördinaat: 181493,1316

DWARSPROFIELPLAN

Atlaspunt - 235
Datum opmeting: 27/07/2005
Schaal: 1/100



VLAAMS-
BRABANT