


Legende

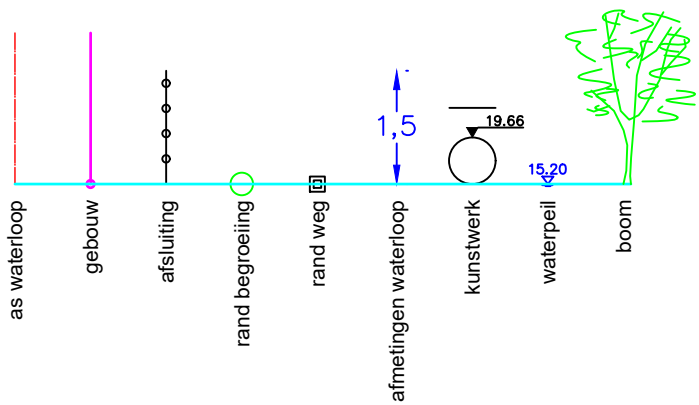

BODEMPEIL	24.44	24.44	24.50	24.53	24.65	24.59	24.37	23.56	23.44	23.44	23.23	23.21	23.16	23.60	24.64	24.83	24.51	24.33	24.30
SLIBBODEM	24.44	24.50	24.53	24.65	24.59	24.37	23.56	23.44	23.44	23.23	23.21	23.16	23.60	24.64	24.83	24.51	24.33	24.30	24.30
TUSSENAFSTAND		6.38	4.98	3.07	1.72	1.04	0.75	1.36	0.29	0.65	0.88	1.31	1.39	1.76	1.95	1.19			
KUMULAFSTAND	-19.60	-13.22	-8.24	-5.17	-3.45	-2.41	-1.66	-0.29	0.00	0.65	1.53	2.84	4.24	5.99	7.94	9.13			

LP7183_NIEUWE_MOTTE

Gemeente Tielt-Winge

B3005 Grote Motte

VHAG: 7183

Locatie atlaspunt (LB72): X-coördinaat: 185979,1686 Y-coördinaat: 181290,5387

DWARSPROFIELPLAN

Atlaspunt - 243
Datum opmeting: 27/07/2005
Schaal: 1/100

