


Legende

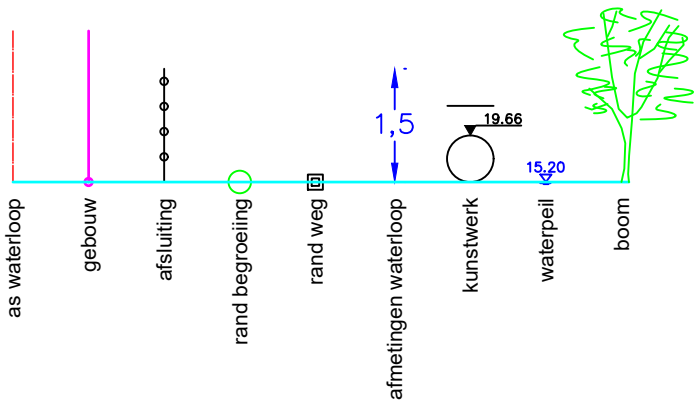

BODEMPEIL		25.23		25.21		25.17	25.21	24.93	23.88	23.79	23.88	24.02		25.40	25.40	25.25		24.96		24.97	
SLIBBODEM		25.23		25.21		25.17	25.21	24.93	24.39	24.10		24.43		25.40	25.40	25.25		24.96		24.97	
TUSSENAFSTAND	4.38		4.29		3.45	1.18	1.04	0.86	1.02	0.49	0.75	1.42	0.95	1.51		2.97		4.04		4.84	
KUMULAFSTAND		-12.34		-8.05		-4.59	-3.41	-2.37	-1.51	-0.49	0.00	0.75		2.18	3.12	4.63		7.60		11.65	

Gemeente Tielt-Winge

B3005

Grote Motte

VHAG: 7183

Locatie atlaspunt (LB72): X-coördinaat: 185295,5263 Y-coördinaat: 180923,2135

DWARSPROFIELPLAN

Atlaspunt - 265
Datum opmeting: 27/07/2005
Schaal: 1/100

