


Legende

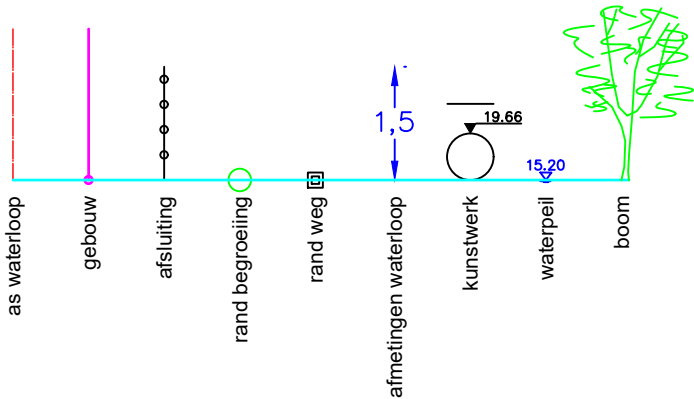

BODEMPEIL		26.20	26.12	26.19	26.30	26.07	24.47	24.46	24.88	25.38	25.71	25.88	25.91
SLIBBODEM		26.20	26.12	26.19	26.30	26.07	24.85	24.72	24.97	25.38	25.71	25.88	25.91
TUSSENAFSTAND		5.12	3.62	2.34	1.39	1.83	0.69	0.90	0.77	0.68	1.12	1.07	
KUMULAFSTAND		-14.98	-9.87	-6.25	-3.91	-2.52	-0.69	0.00	0.98	1.75	2.43	3.55	4.62

LP7183_NIEUWE_MOTTE

Gemeente Tielt-Winge

B3005 Grote Motte

VHAG: 7183

Locatie atlaspunt (LB72): X-coördinaat: 184783,7135 Y-coördinaat: 180483,5979

DWARSPROFIELPLAN

Atlaspunt - 282
Datum opmeting: 27/07/2005
Schaal: 1/100

